


1 FRONT ELEVATION
1/4" = 1'-0" NOTE:

SQUARE FOOTAGE OF BRICK FACADE CHANGE

CURRENT COVERED BRICK:	
AWNING COVERAGE:	
FRONT ELEVATION:	71 SQ FT
SIDE ELEVATION:	106 SQ FT
TOTAL AWNING:	177 SQ FT
SIGNAGE COVERAGE:	
FRONT ELEVATION:	15 SQ FT
SIDE ELEVATION:	15 SQ FT
TOTAL SIGNAGE:	30 SQ FT
TOTAL COVERAGE:	207 SQ FT
PROPOSED COVERED BRICK:	
MONOLITH COVERAGE:	
FRONT ELEVATION:	133 SQ FT
SIDE ELEVATION:	137 SQ FT
TOTAL COVERAGE:	270 SQ FT
NEW BRICK AREA:	
FRONT ELEVATION:	14 SQ FT
SIDE ELEVATION:	35 SQ FT
TOTAL NEW:	49 SQ FT
TOTAL BRICK COVERED:	231 SQ FT

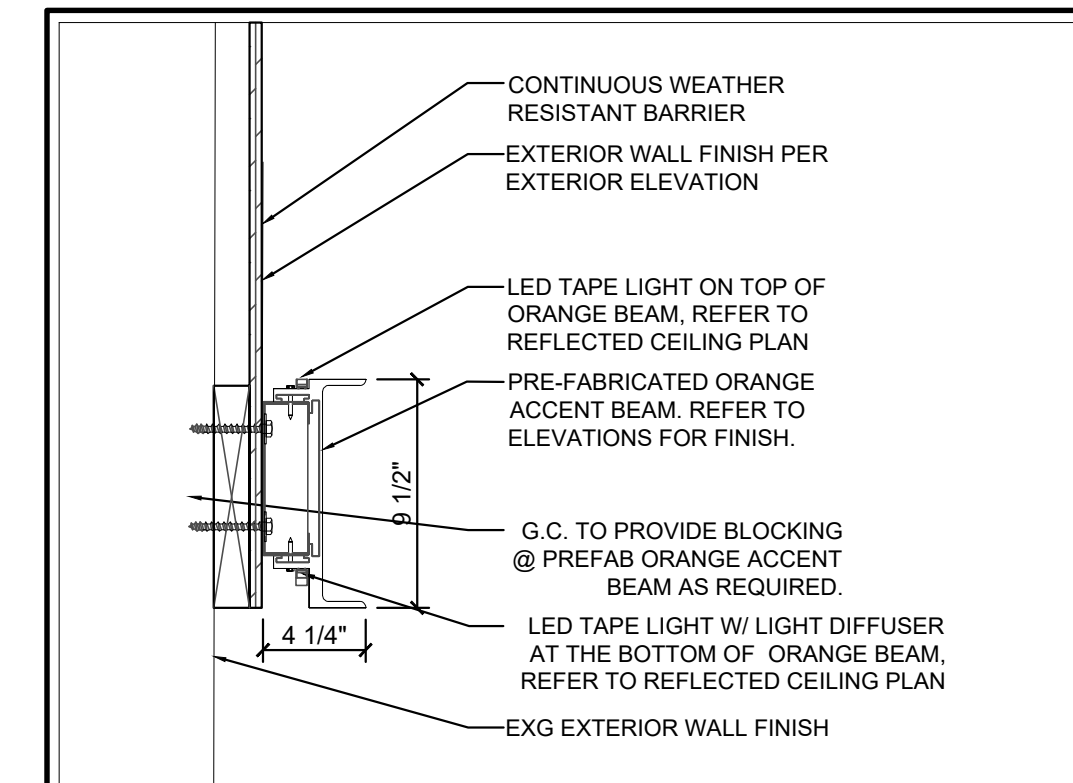

5B ORANGE BEAM DETAIL (TYP.)
1 1/2" = 1'-0" NOTE:




1E EXISTING FRONT ELEVATION
NTS NOTE:



3E EXISTING CORNER ELEVATION
NTS NOTE:

EXTERIOR WALL PAINT					
CODE	MATERIAL	MANUFACTURER	PRODUCT #	DESCRIPTION / REMARKS	VENDOR CONTACTS
PT-E-01	PAINT	SHERWIN WILLIAMS	GRAY FINISH	SW 7019 "GAUNTLET GRAY" SHEEN FLAT	PLACE ORDER WITH LOCAL SHERWIN WILLIAMS STORE FOR A STORE NEAR YOU CALL: 800-474-3794
PT-E-02	PAINT	SHERWIN WILLIAMS	CHARCOAL FINISH	SW 7069 "IRON ORE" SHEEN FLAT	
PT-E-03	NOT USED		WOOD PATTERN	SEE FIBER CEMENT LAP SIDING PS-03	HEATHER BOURGEOIS NATIONAL ACCOUNT EXECUTIVE C: 645-841-4412 EMAIL: HEATHER.BOURGEOIS@SHERWIN.COM
PT-E-04	PAINT	SHERWIN WILLIAMS	OFF WHITE FINISH	SW 7063 "MELBIOUS WHITE" SHEEN FLAT	
PT-E-05	NOT USED				
PT-E-06	PAINT	SHERWIN WILLIAMS	WALK-IN BOX	SW 7069 "IRON ORE" SHEEN FLAT	
PT-E-12	PAINT		DD PINK	COLOR MATCH PMS 7635C MAP ULTRA LOW V.O.C. SHEEN FLAT	
PT-E-13	PAINT		DD ORANGE	COLOR MATCH PMS 3564C MAP ULTRA LOW V.O.C. SHEEN FLAT	

FORM
Architectural Group
A Division of Form Architecture, LLC
2170 Hulston Rd
Verona (Plum), PA 15147
Ph: (412) 828-5710
Fax: (412) 828-5715

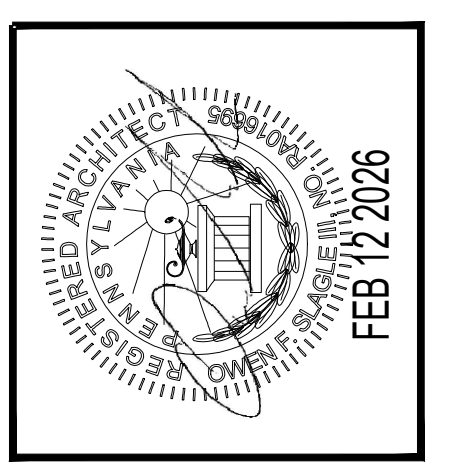

Project location
MARKET SQUARE (REMODEL)
PC #: 346772
28 MARKET SQUARE
PITTSBURGH, PA 15222

REVISIONS

NO	DATE
1	9/8/25
2	10/13/25
3	10/17/25
4	11/11/25
5	2/9/26

- DRAWINGS ISSUED FOR:
- CLIENT REVIEW
 - PERMITTING
 - PERMIT REVISIONS
 - BIDDING
 - FINAL CONST.

DRAWING ISSUE DATE:
2 / 12 / 26

COLOR PALETTE: WARM

EXTERIOR ELEVATIONS


FRANCHISEE INFO:
HEARTLAND RESTAURANT GROUP, LLC
2071 ARDMORE BLVD
Pittsburgh, PA 15221
CONTACT: DAN ORIE

PROJ. NO.:
FA25-138

DATE:
07/11/25

SHEET NUMBER


A-5.0c

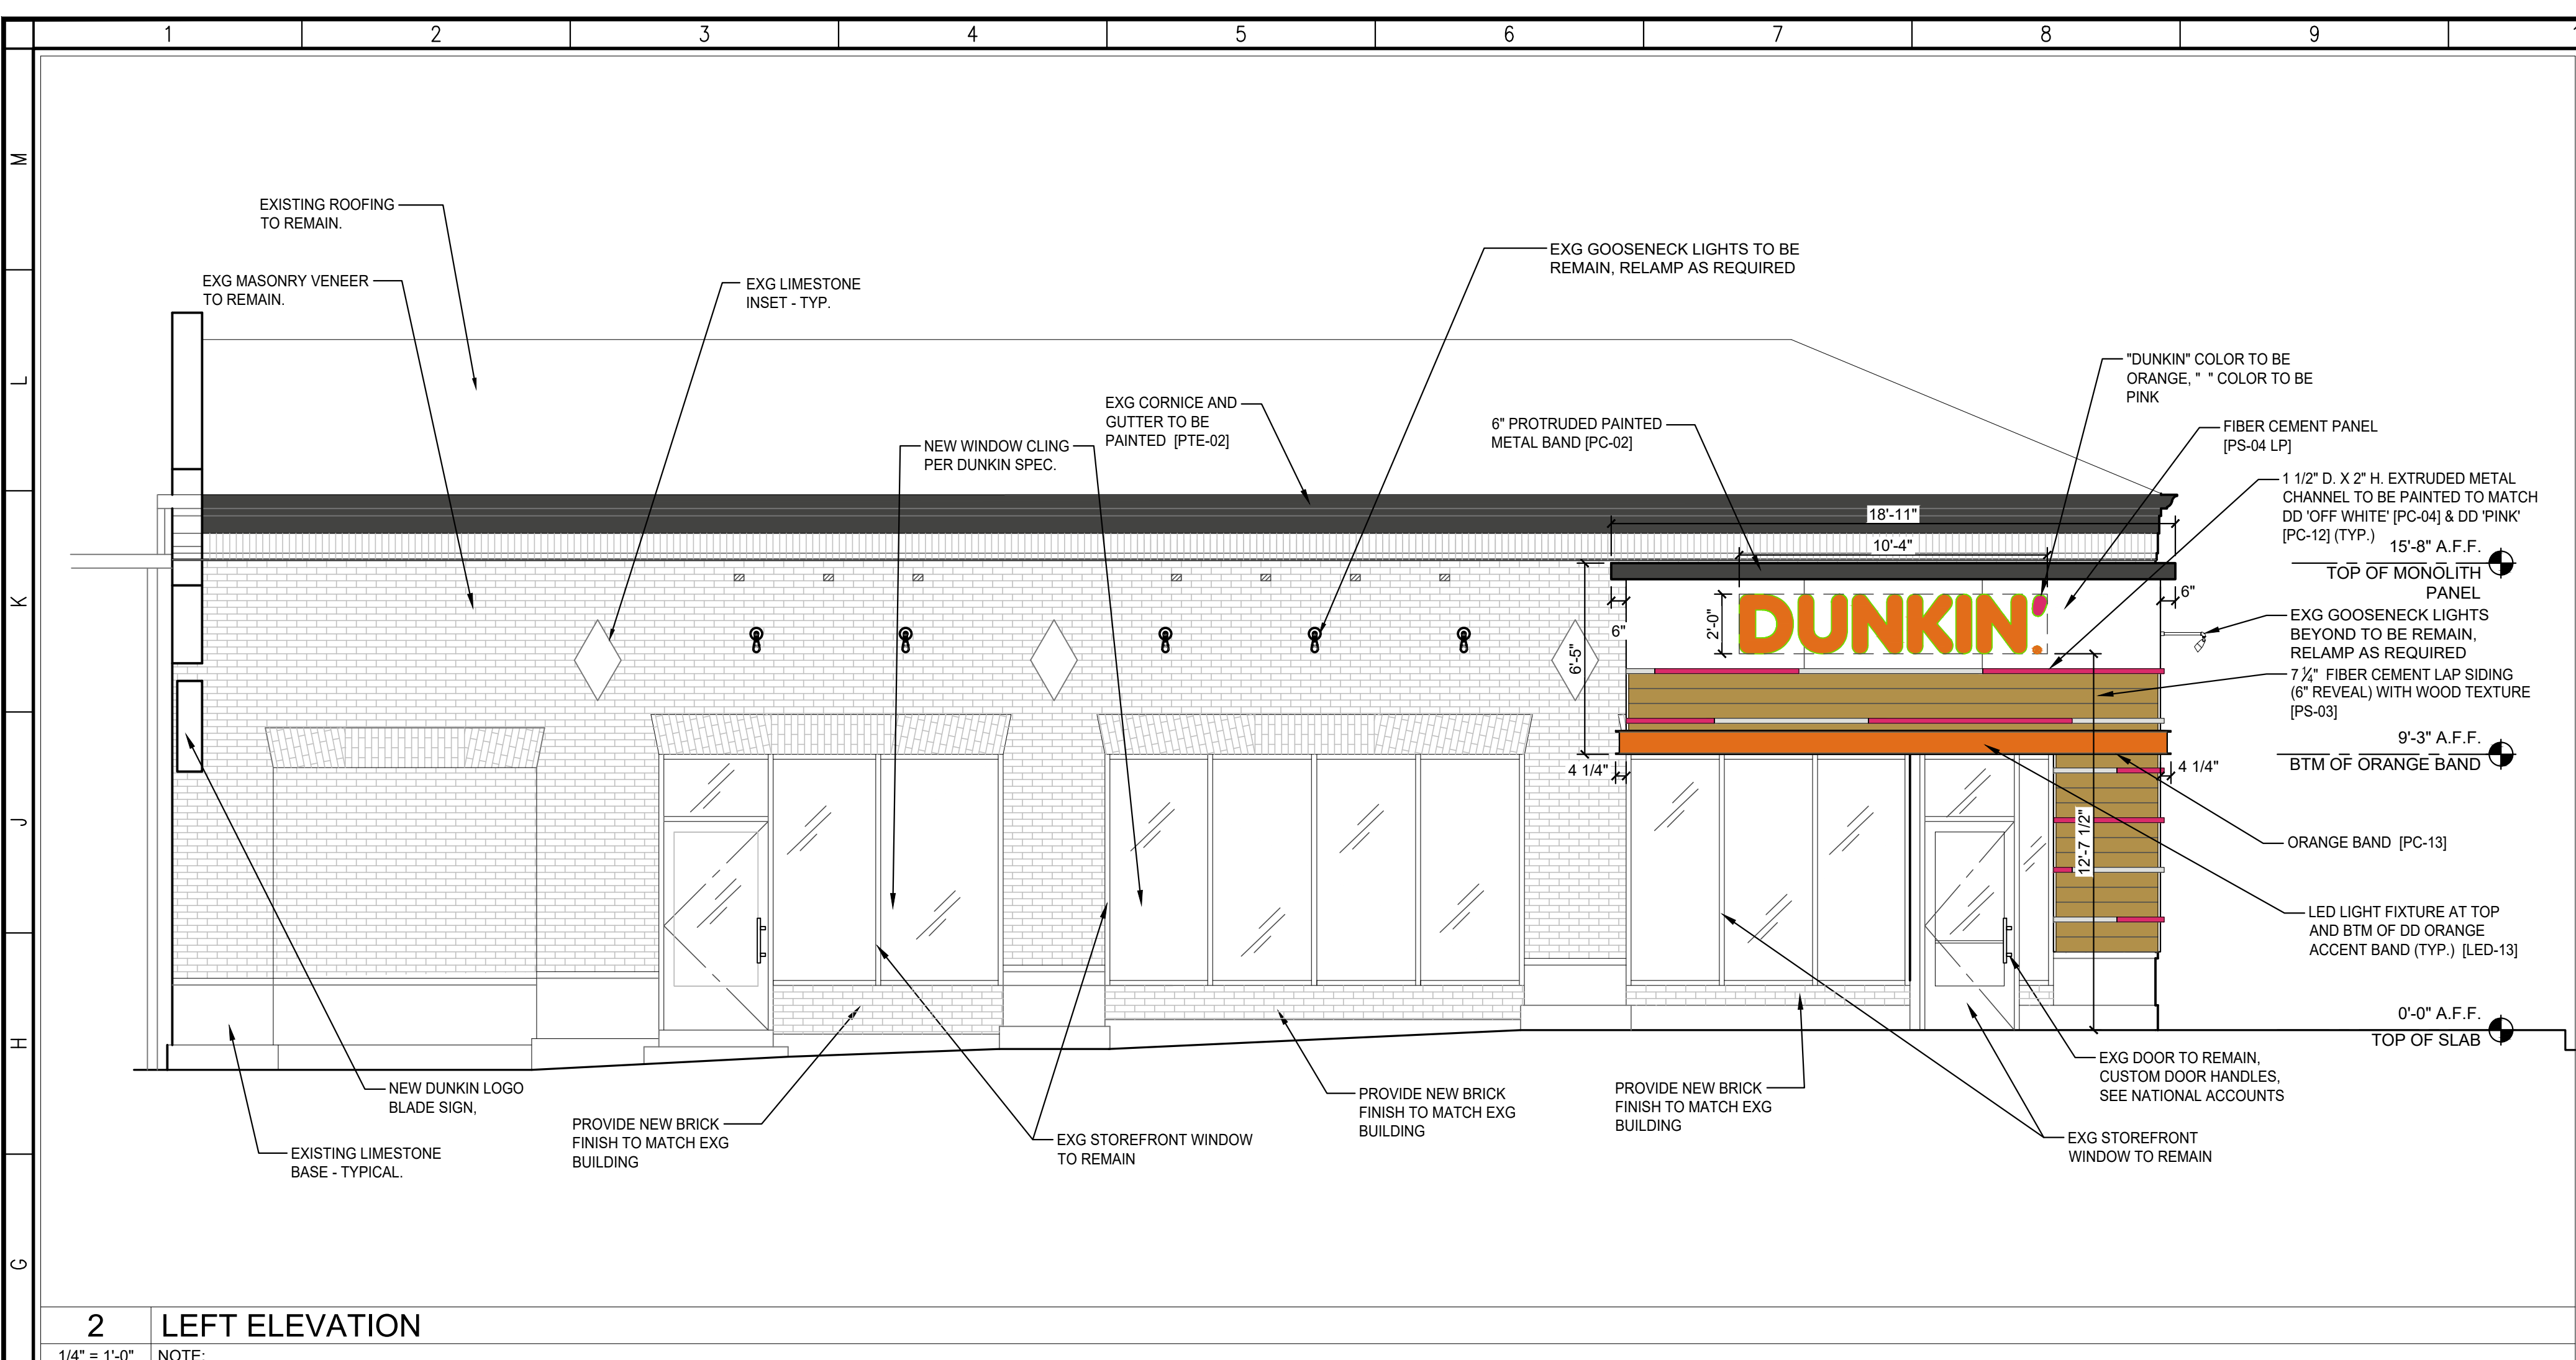

SQUARE FOOTAGE OF BRICK FACADE CHANGE

CURRENT COVERED BRICK:		
AWNING COVERAGE:		
FRONT ELEVATION:	71 SQ FT	
SIDE ELEVATION:	106 SQ FT	
TOTAL AWNING:		177 SQ FT
SIGNAGE COVERAGE:		
FRONT ELEVATION:	15 SQ FT	
SIDE ELEVATION:	15 SQ FT	
TOTAL SIGNAGE:		30 SQ FT
TOTAL COVERAGE:		207 SQ FT
PROPOSED COVERED BRICK:		
MONOLITH COVERAGE:		
FRONT ELEVATION:	133 SQ FT	
SIDE ELEVATION:	137 SQ FT	
TOTAL COVERAGE:		270 SQ FT
NEW BRICK AREA:		
FRONT ELEVATION:	14 SQ FT	
SIDE ELEVATION:	35 SQ FT	
TOTAL NEW:		49 SQ FT
TOTAL BRICK COVERED:		231 SQ FT

5B ORANGE BEAM DETAIL (TYP.)
 1 1/2" = 1'-0" NOTE:

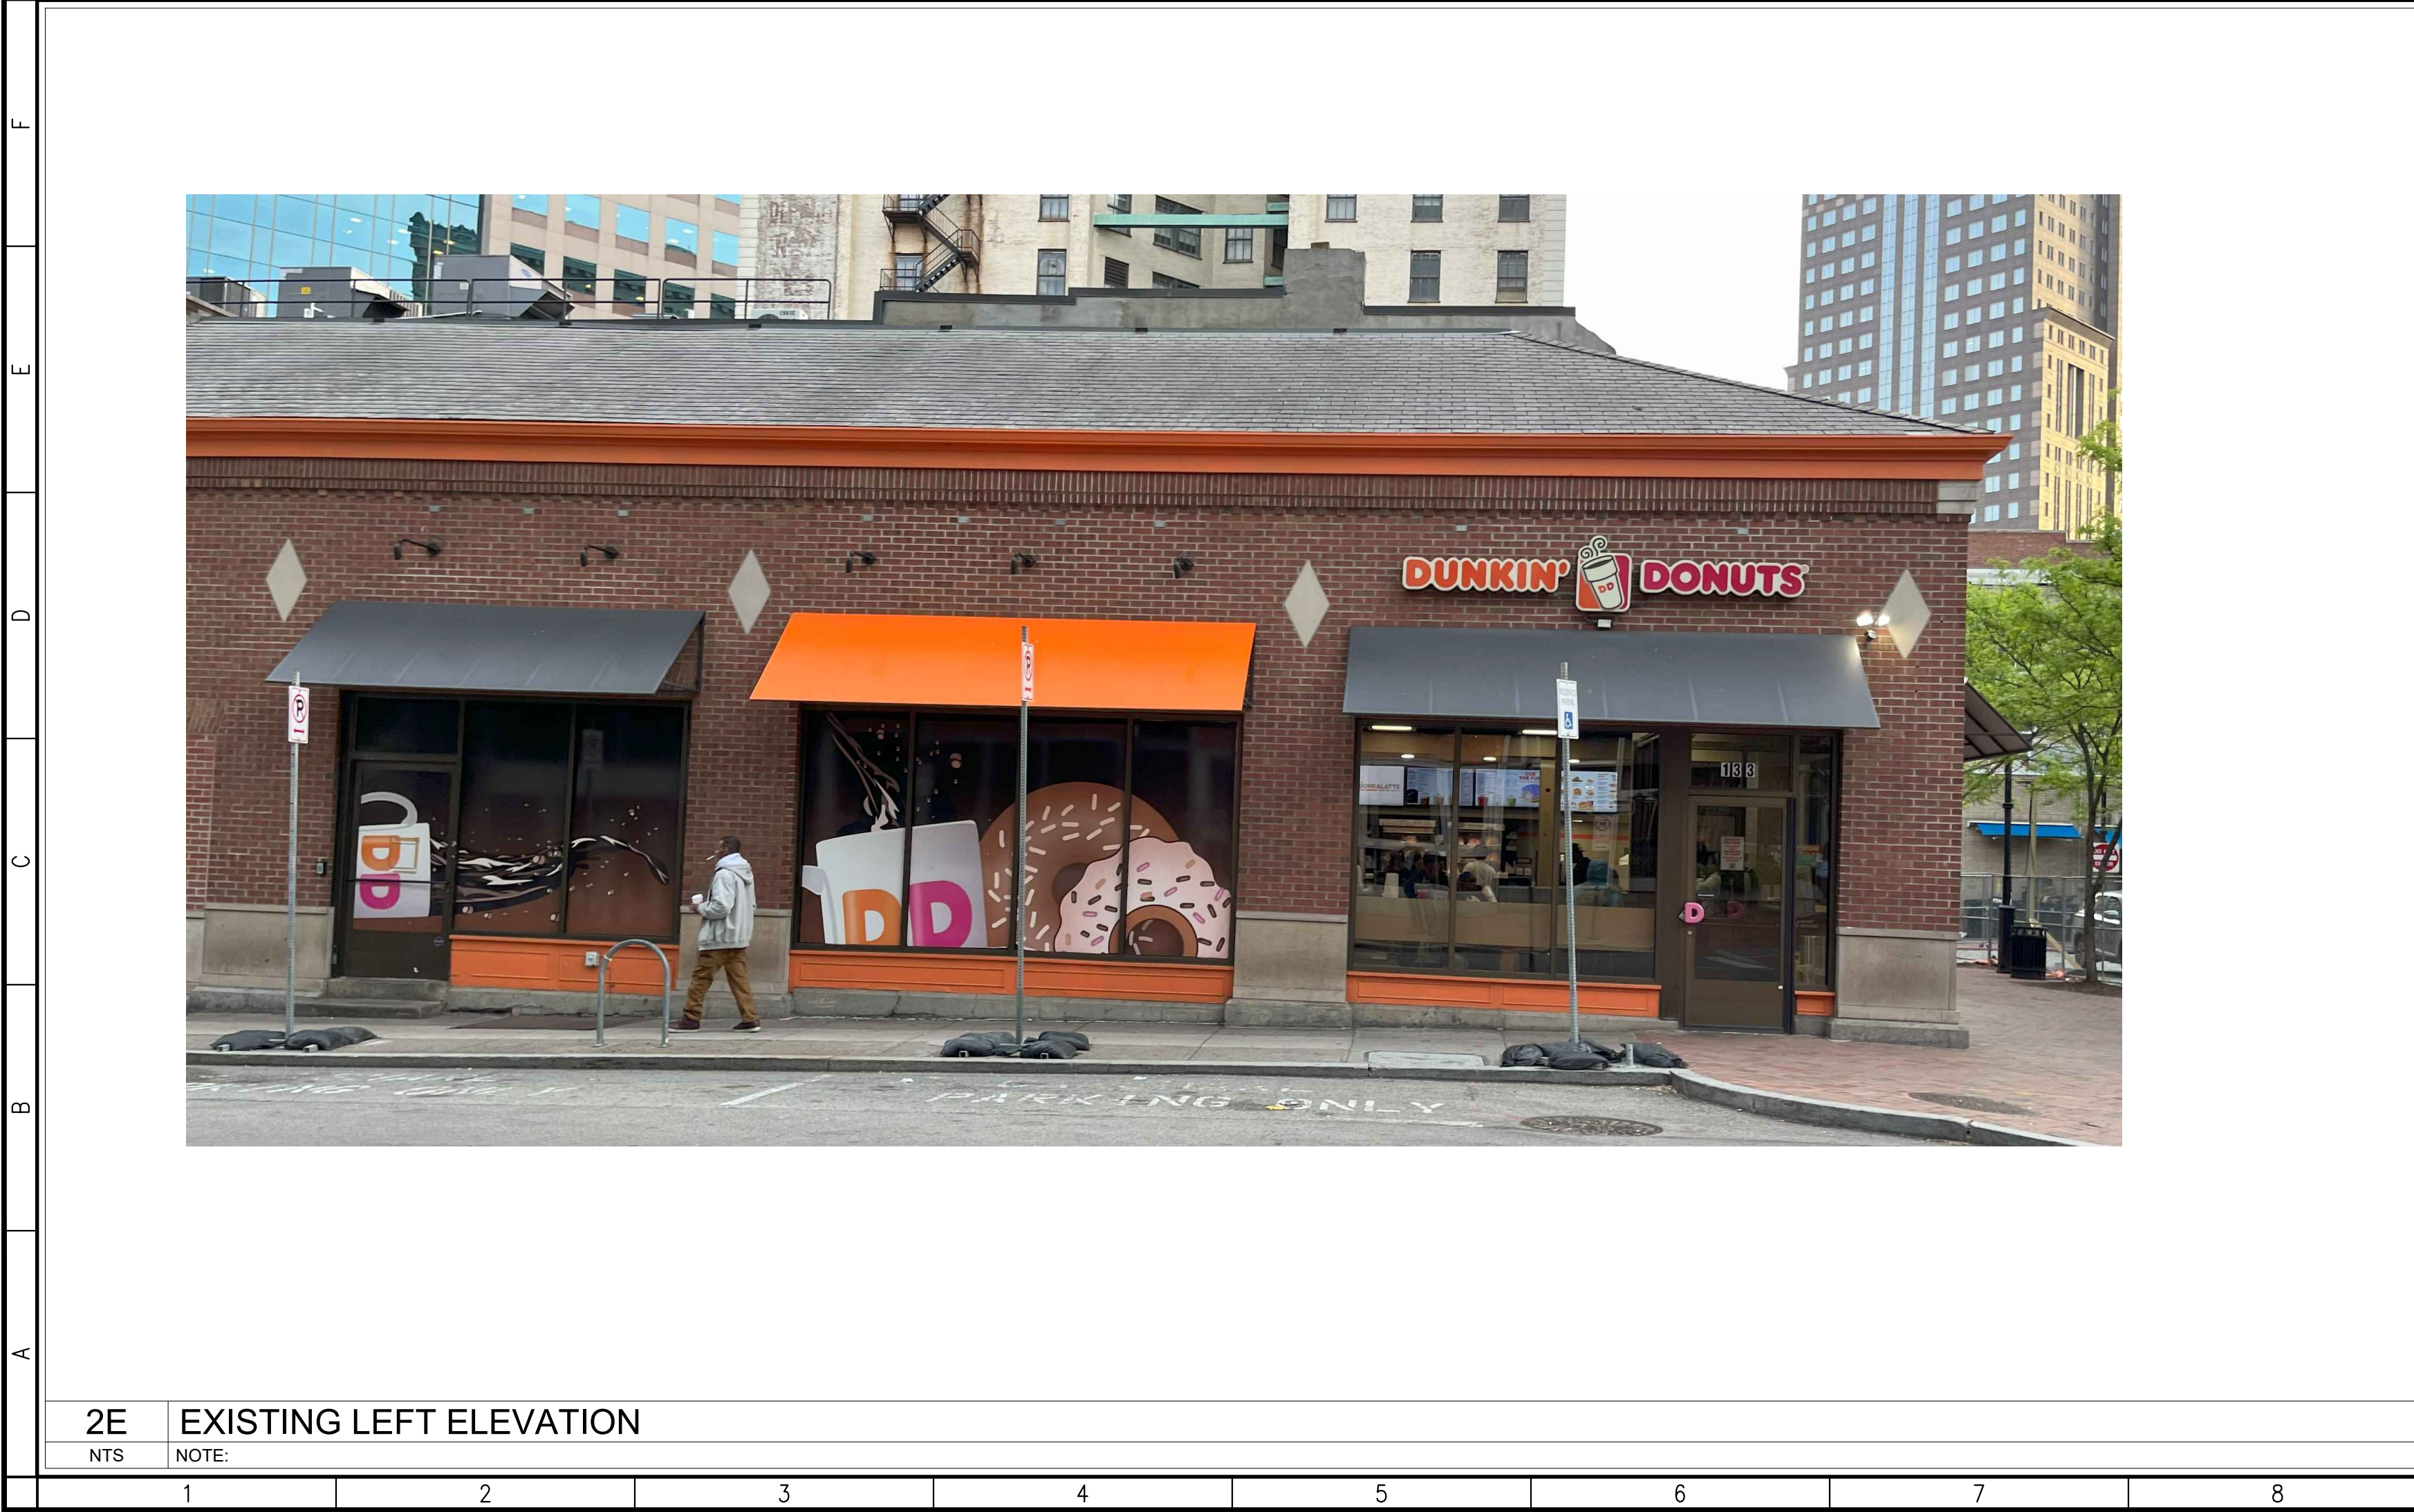

EXTERIOR WALL PAINT

CODE	MATERIAL	MANUFACTURER	PRODUCT #	DESCRIPTION / REMARKS	VENDOR CONTACTS
PTE-01	PAINT	SHERWIN WILLIAMS	GRAY FINISH	SW 7019 "GAINLET GRAY" SHEEN FLAT	PLACE ORDER WITH LOCAL SHERWIN WILLIAMS STORE FOR A STORE NEAR YOU CALL: 800-474-3794
PTE-02	PAINT	SHERWIN WILLIAMS	CHARCOAL FINISH	SW 7069 "IRON ORE" SHEEN FLAT	
PTE-03	NOT USED		WOOD PATTERN	SEE FIBER CEMENT LAP SIDING PS-03	HEATHER BOURGEOIS NATIONAL ACCOUNT EXECUTIVE C: 645-841-4412 EMAIL: HEATHER.BOURGEOIS@SHERWIN.COM
PTE-04	PAINT	SHERWIN WILLIAMS	OFF WHITE FINISH	SW 7063 "NEBULOUS WHITE" SHEEN FLAT	
PTE-05	NOT USED				
PTE-06	PAINT	SHERWIN WILLIAMS	WALK-IN BOX	SW 7069 "IRON ORE" SHEEN FLAT	
PTE-12	PAINT		DD PINK	COLOR MATCH PMS 7635C MAP ULTRA LOW V.O.C. SHEEN FLAT	
PTE-13	PAINT		DD ORANGE	COLOR MATCH PMS 3564C MAP ULTRA LOW V.O.C. SHEEN FLAT	

FORM Architectural Group
 A Division of Form Architecture, LLC
 2170 Hulon Rd
 Verona (Plum), PA 15147
 Ph: (412) 828-5710
 Fax: (412) 828-5715

ALL DRAWINGS AND WRITTEN MATERIAL CONTAINED HEREIN ARE THE PROPERTY OF FORM ARCHITECTURAL GROUP. THEY MAY NOT BE REPRODUCED, COPIED, REPRODUCED OR DISCLOSED IN ANY MANNER WITHOUT WRITTEN AUTHORIZATION FROM THE ARCHITECT.

REGISTERED PROFESSIONAL ARCHITECT
 STATE OF PENNSYLVANIA
 FEB 17 2026

DUNKIN'
 BASE ON DUNKIN' REMODEL PROPOSAL VERSION 3.1.0. REVISED 8/15/24

Project location
 MARKET SQUARE (REMODEL)
 PC #: 346772
 28 MARKET SQUARE
 PITTSBURGH, PA 15222

REVISIONS

NO	DATE
1	9/8/25
2	10/13/25
4	11/11/25
5	2/9/26

DRAWINGS ISSUED FOR:

- CLIENT REVIEW
- PERMITTING
- PERMIT REVISIONS
- BIDDING
- FINAL CONST.

DRAWING ISSUE DATE:
 2 / 12 / 26

COLOR PALETTE: WARM

EXTERIOR ELEVATIONS

FRANCHISEE INFO:
 HEARTLAND RESTAURANT GROUP, LLC
 2071 ARDMORE BLVD
 PITTSBURGH, PA 15221
 CONTACT: DAN ORIE

PROJ. NO.:
 FA25-138

DATE:
 07/11/25

SHEET NUMBER
 A-5.1c