


Project Name

59 Ordale Blvd.
Pittsburgh, PA 15228

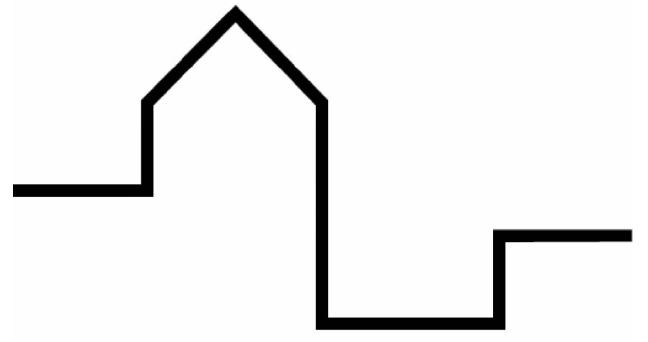

**BUILDING GROUND
ARCHITECTURE**

NO.	DATE	REVISION

BUILDING PERMIT
THIS APPLICATION DOES NOT AFFECT USE,
OCCUPANCY OR EGRESS

DRAWING:
Site Plan




SEAL & SIGNATURE	DATE:	Issue Date
------------------	-------	------------

	PROJECT NO. Project Number
--	----------------------------

	SCALE:	1" = 10'-0"
--	--------	-------------



DRAWING NO.
C101

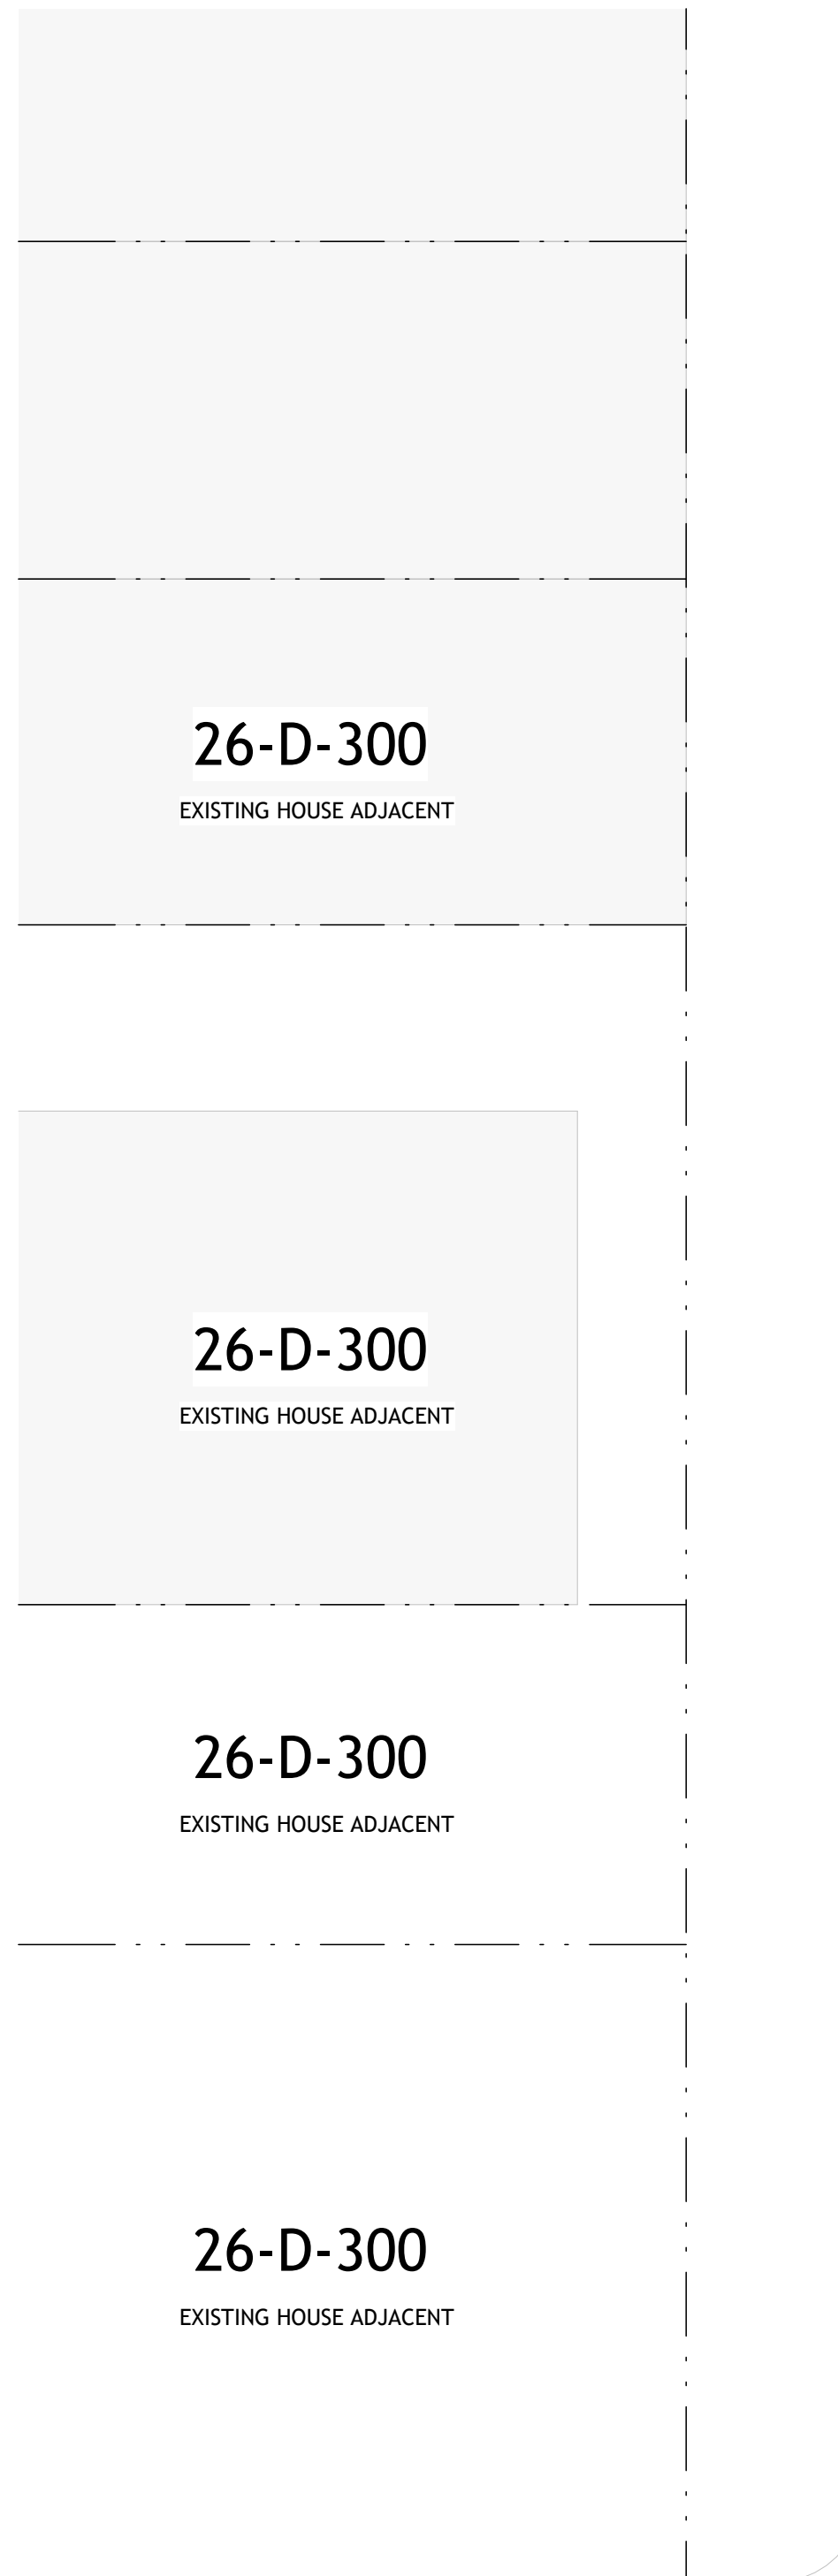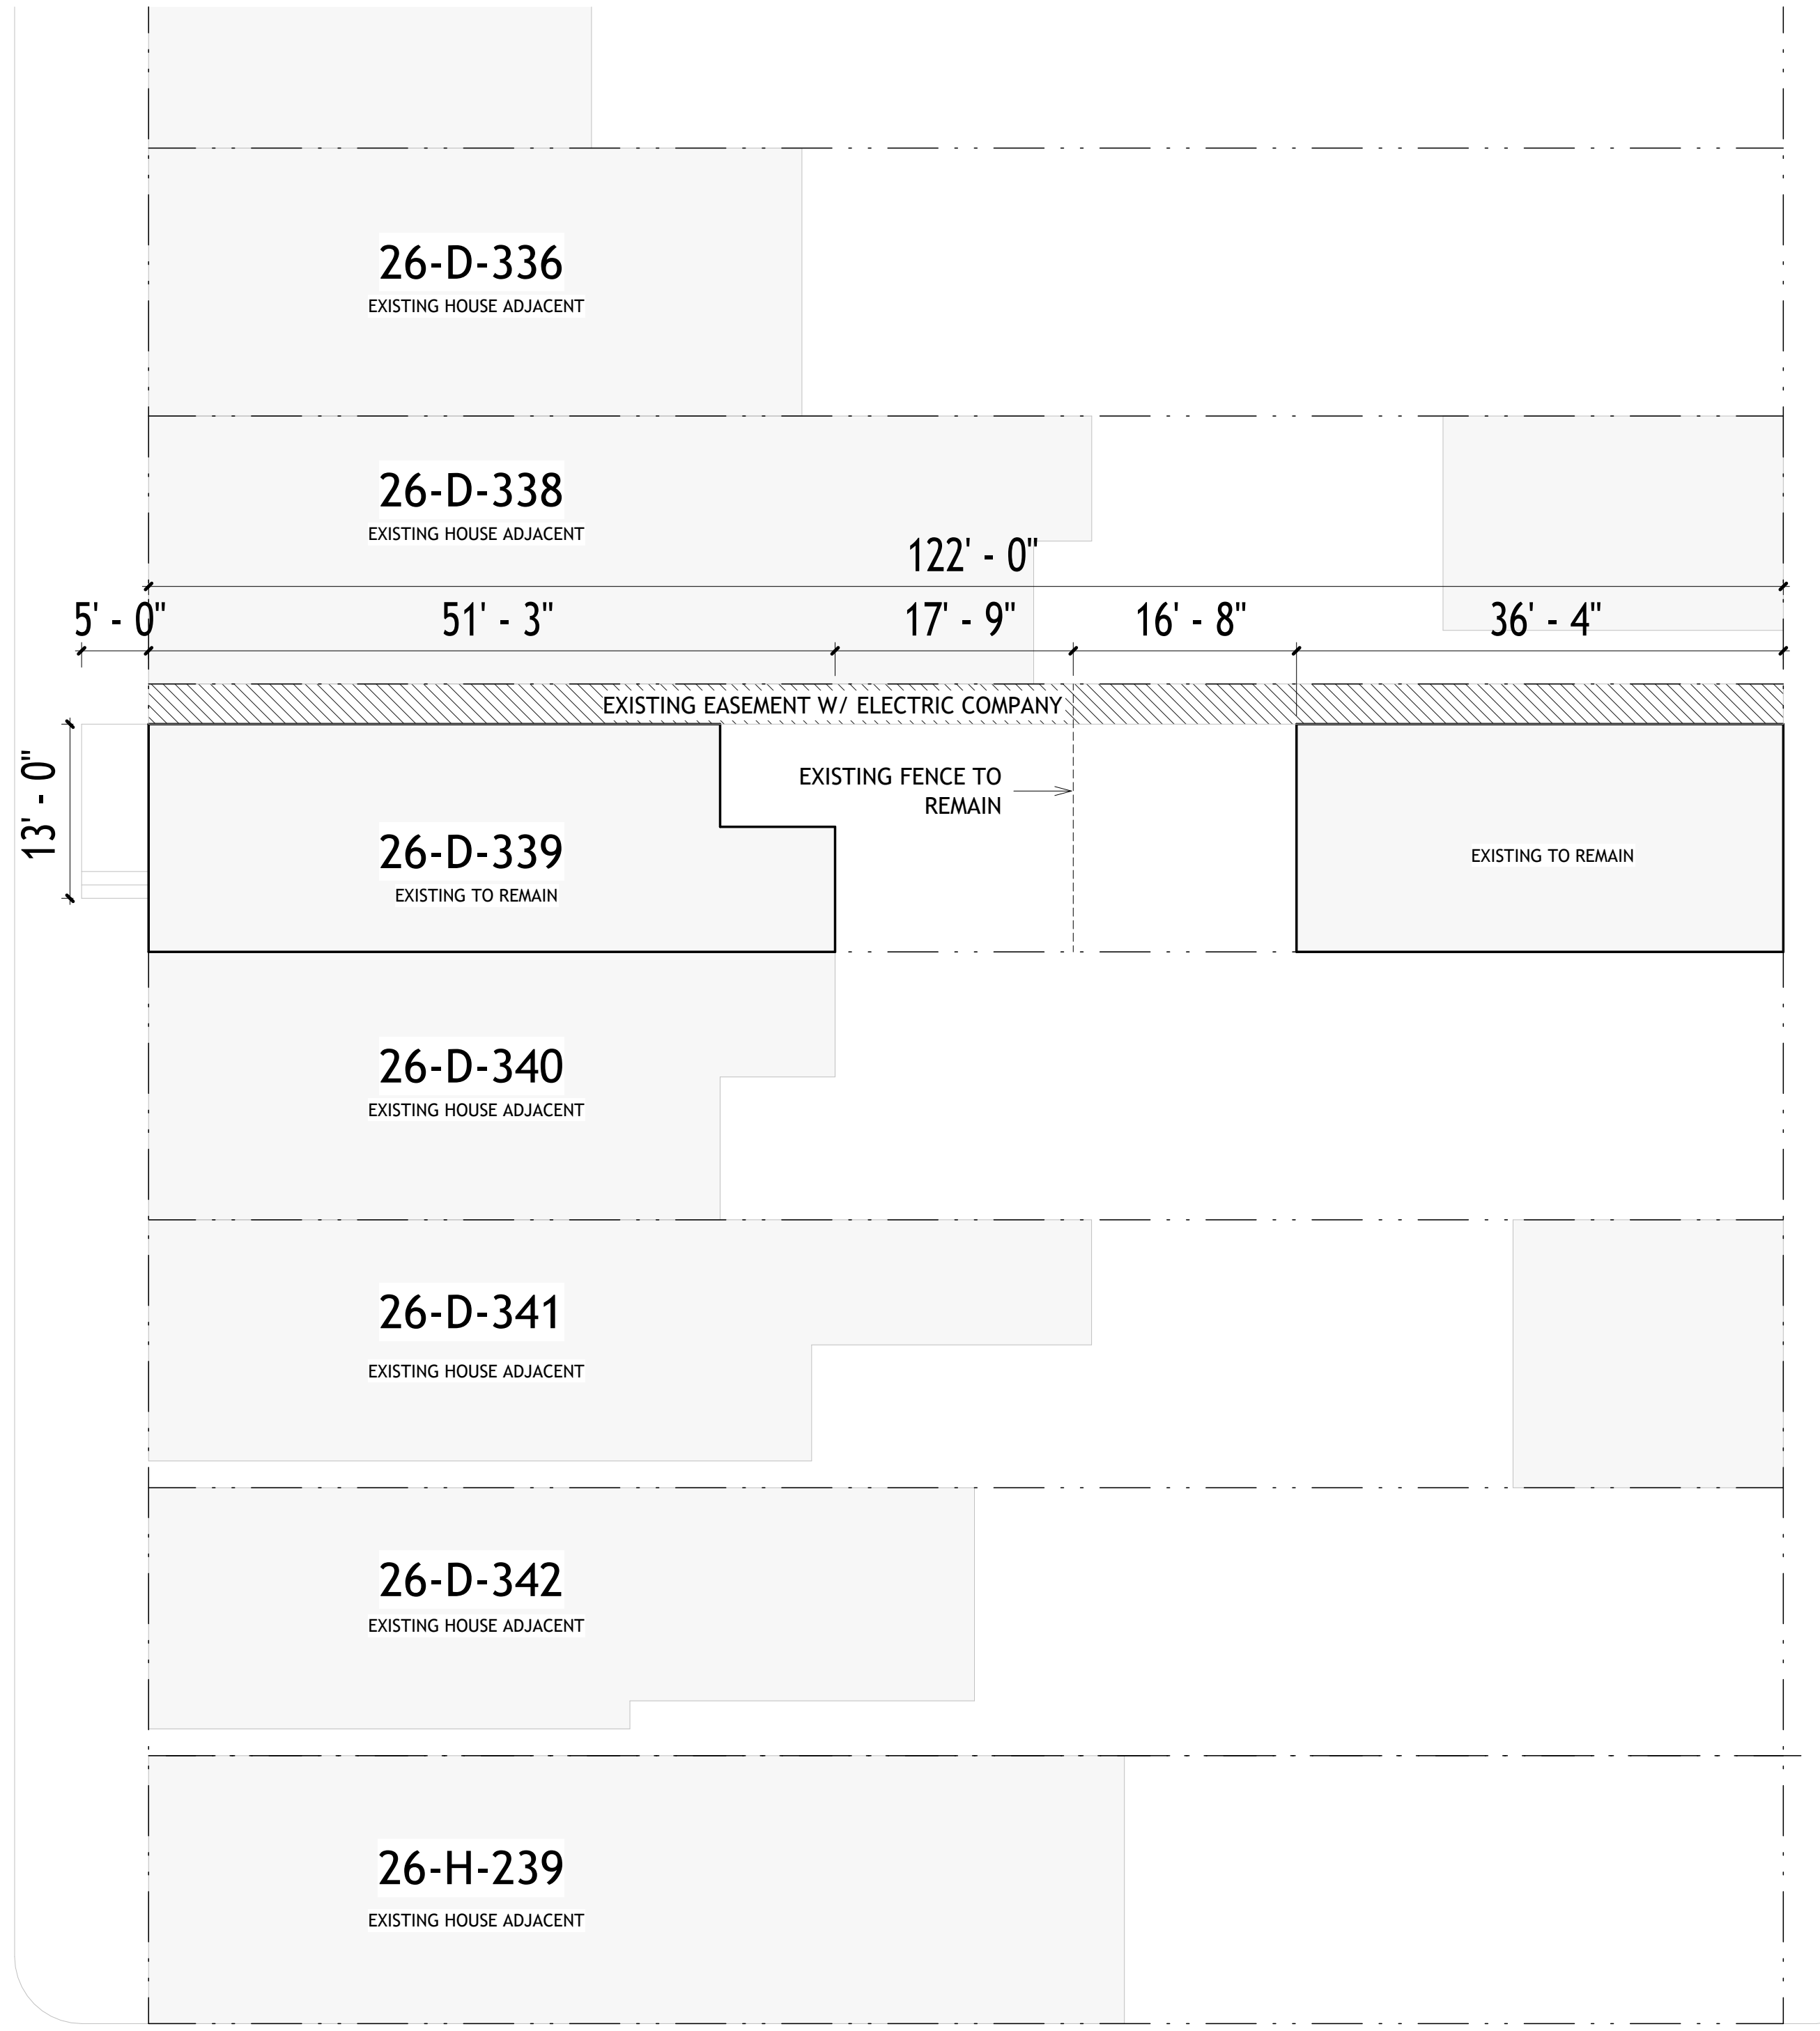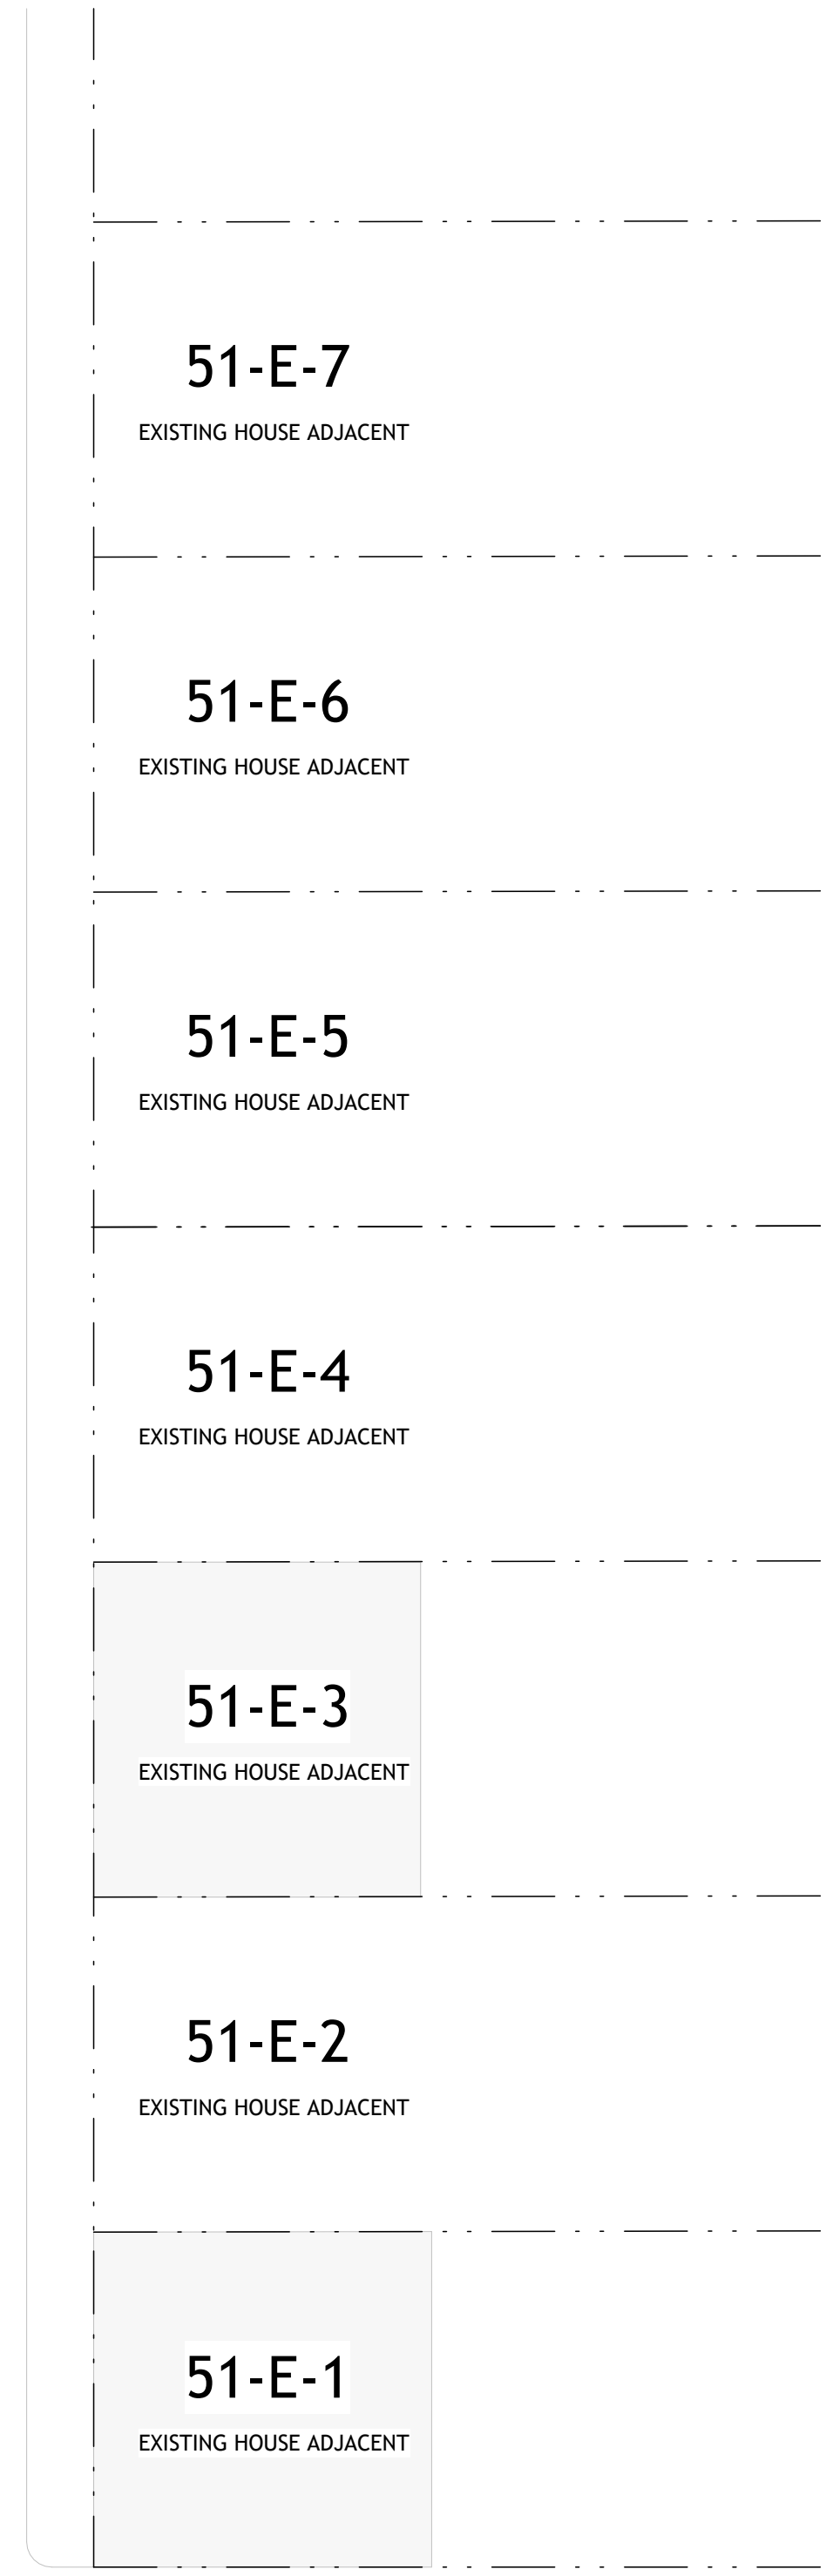

ESSEX WAY

STATE WAY

CEDARVILLE ST

1 Site Plan
1" = 10'-0"