City of Pittsburgh Department of City Planning



Zoning and Development Review ZBA Requests Supplement

A. PROJECT INFORMATION

1. ZONING DEVELOPMENT REVIEW CASE INFORMATION

Application is:
☐ Protest Appeal

ZDR Case Number: BDA-2024-02433

Project Description: Exterior and Interior Renovation for Existing Community Home

Case Review Date: Oct 2024

2. SITE INFORMATION

Development Address: 7119 HAMILTON AVE

Parcel (s): 174-J-36, 174-N-107

Zoning Designation: RM-M, LNC

Neighborhood: Homewood South


Registered Community Organization: Homewood Community Development Collaborative

Date of Development Activities Meeting: 8th August 2024

B. ZBA REQUESTS

Type of Request: Variance Code Section: 916.04.B

Description: Dumpster in a Residential Zoned Property

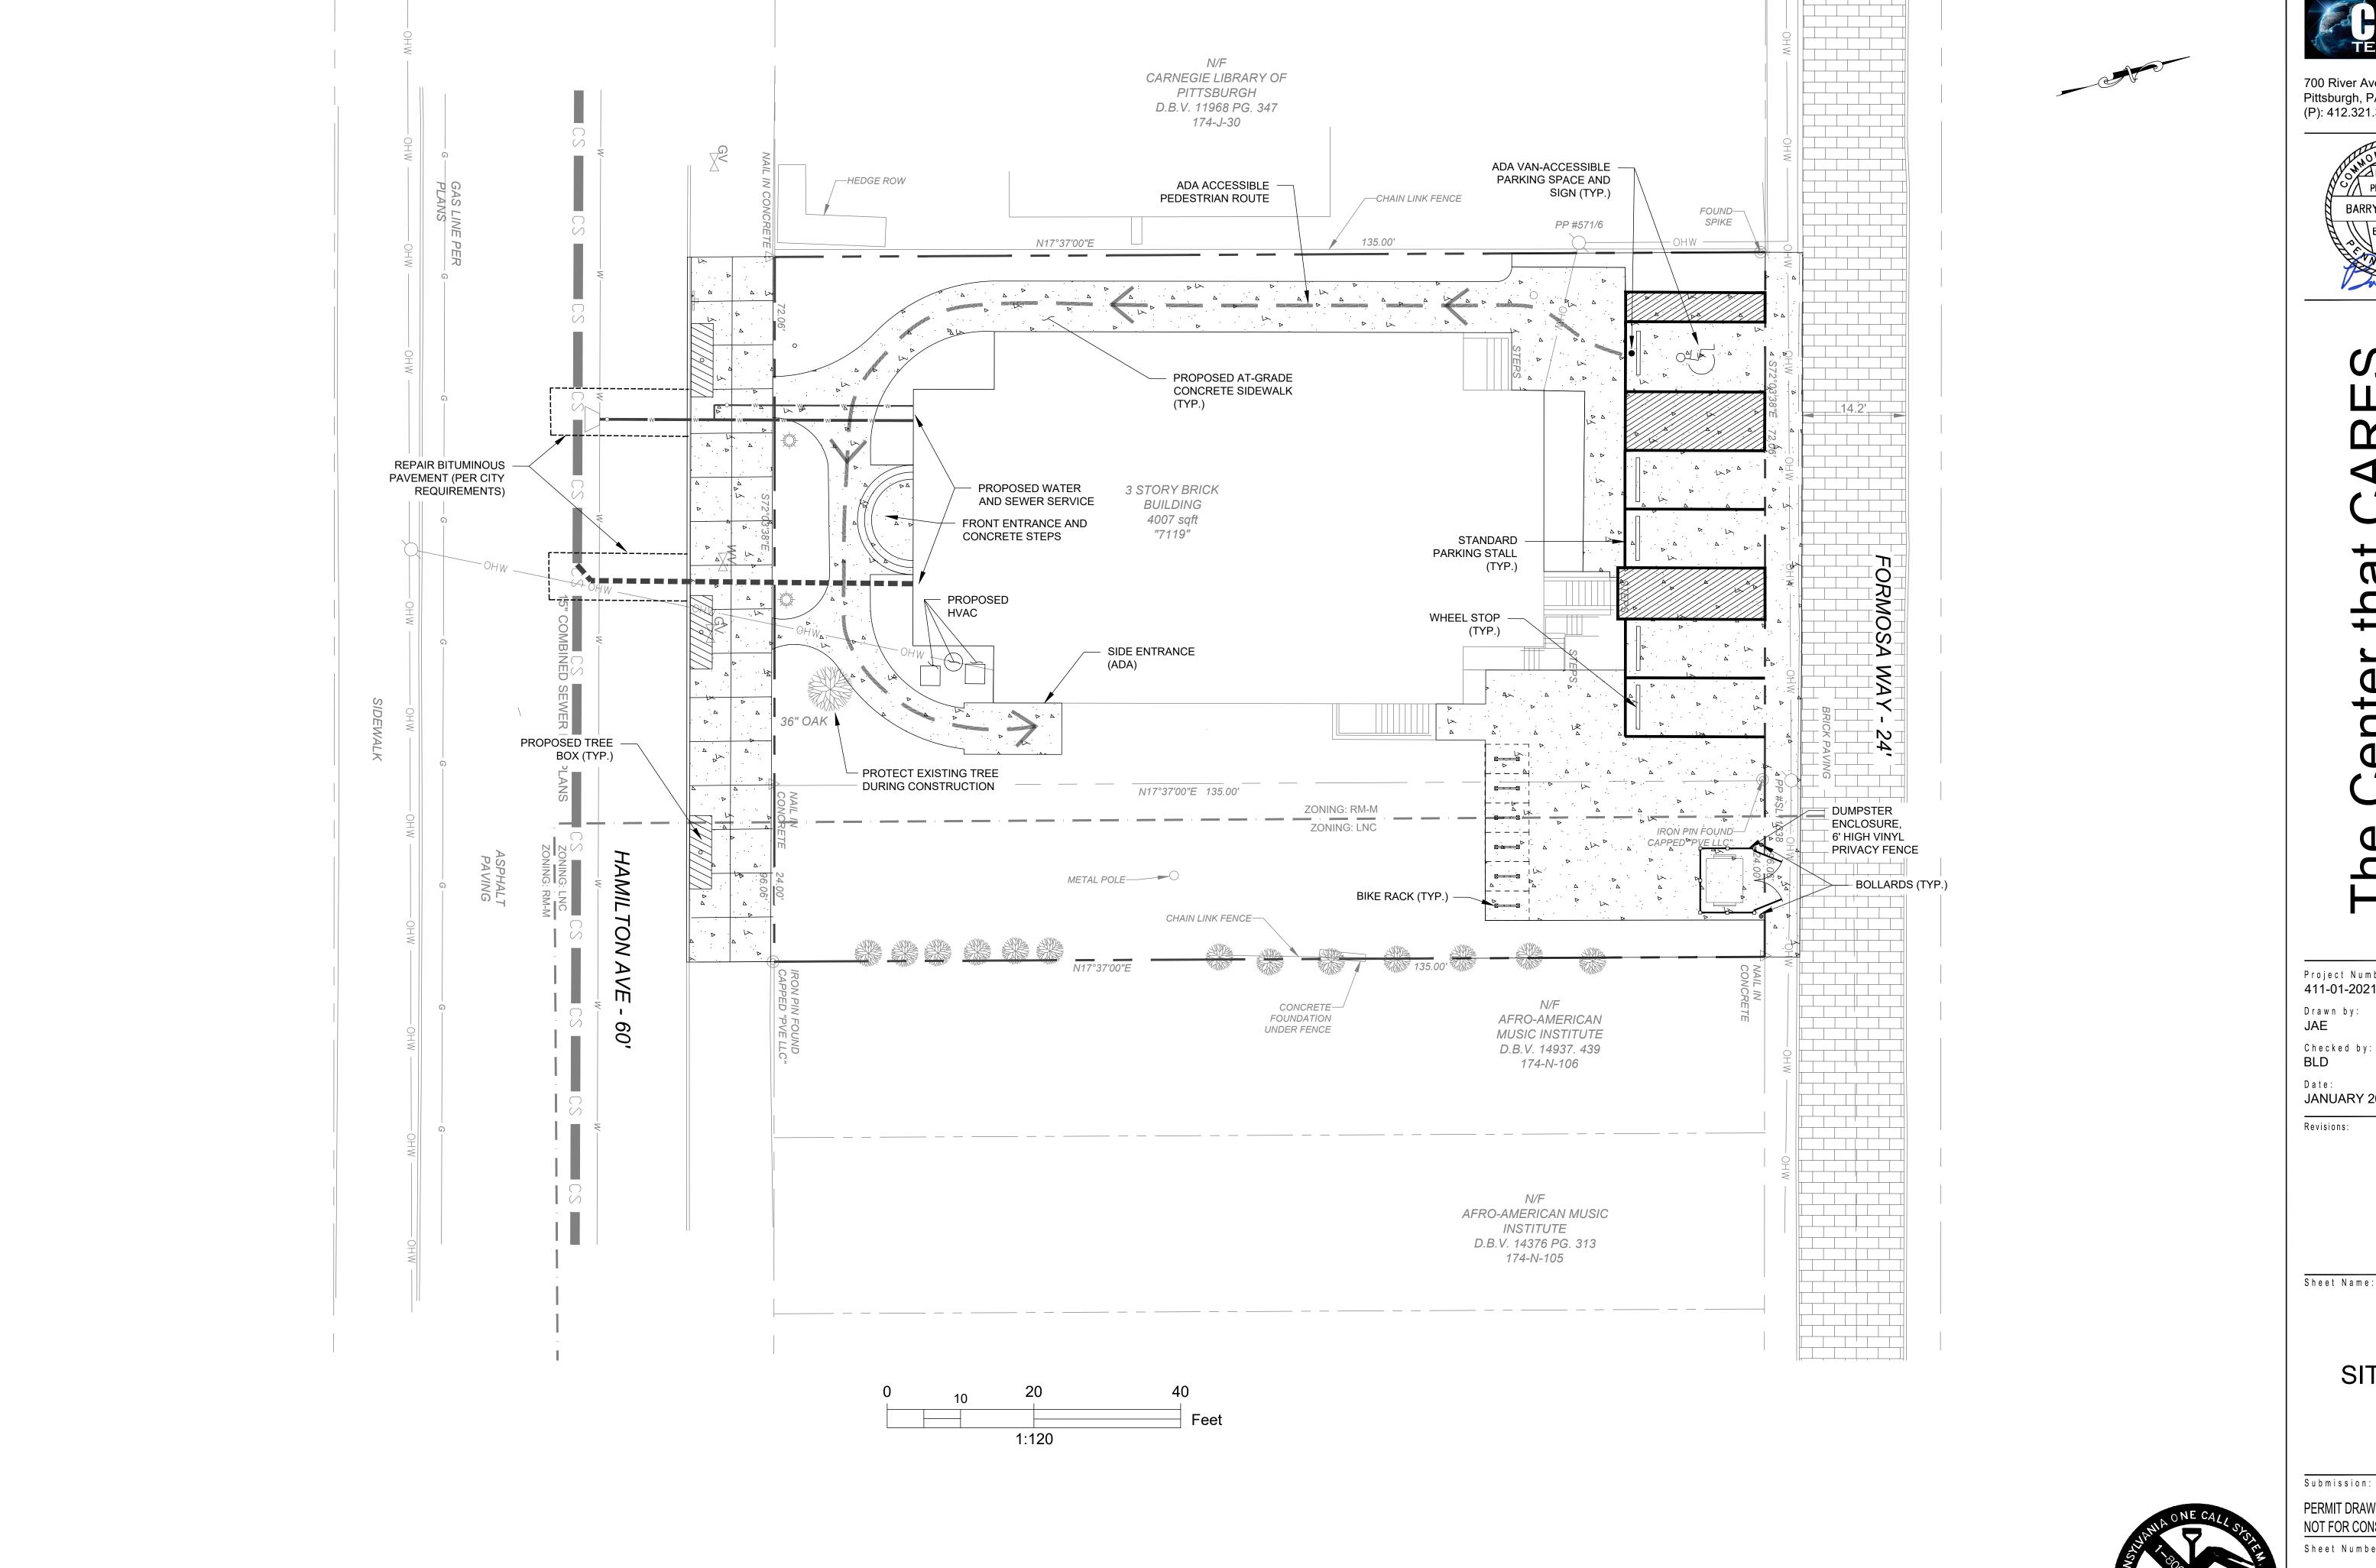



700 River Ave, Suite 100, Pittsburgh, PA 15212 (P): 412.321.3951



ENUE 15208

7119 HAMILTON PITTSBURGH, I

Project Number: 411-01-2021

Checked by:

JANUARY 2025

SITE PLAN

Submission:

CALL BEFORE YOU DIG!

PENNSYLVANIA ONE CALL SYSTEM, INC.

THE CONTRACTOR IS RESPONSIBLE TO CALL 8-1-1 AT LEAST THREI BUSINESS DAYS BEFORE STARTING ANY DIGGING OR EXCAVATION PROJECT, AS REQUIRED BY LAW.

PERMIT DRAWINGS NOT FOR CONSTRUCTION

Sheet Number: