City of Pittsburgh Department of City Planning



Zoning and Development Review ZBA Requests Supplement

A. PROJECT INFORMATION

Application is:
☐ Protest Appeal

ZDR Case Number: BDA-2025-04074

Project Description: NEW CONSTRUCTION OF SINGLE-UNIT DWELLINGS

Case Review Date: June 2025

2. SITE INFORMATION

Development Address: No current address

Parcel (s): 175-57/58/60/61

Zoning Designation: UI

Neighborhood: Homewood South

Registered Community Organization: Homewood CDC

Date of Development Activities Meeting: August 14, 2025


B. ZBA REQUESTS

Type of Request: Variance Code Section: 911.01

Description: Single-unit residential is not a permitted use the UI district.


Type of Request: Variance Code Section: 904.07C

Description: A side yard setback of 10' is required. An 8.8' side yard setback is requested.

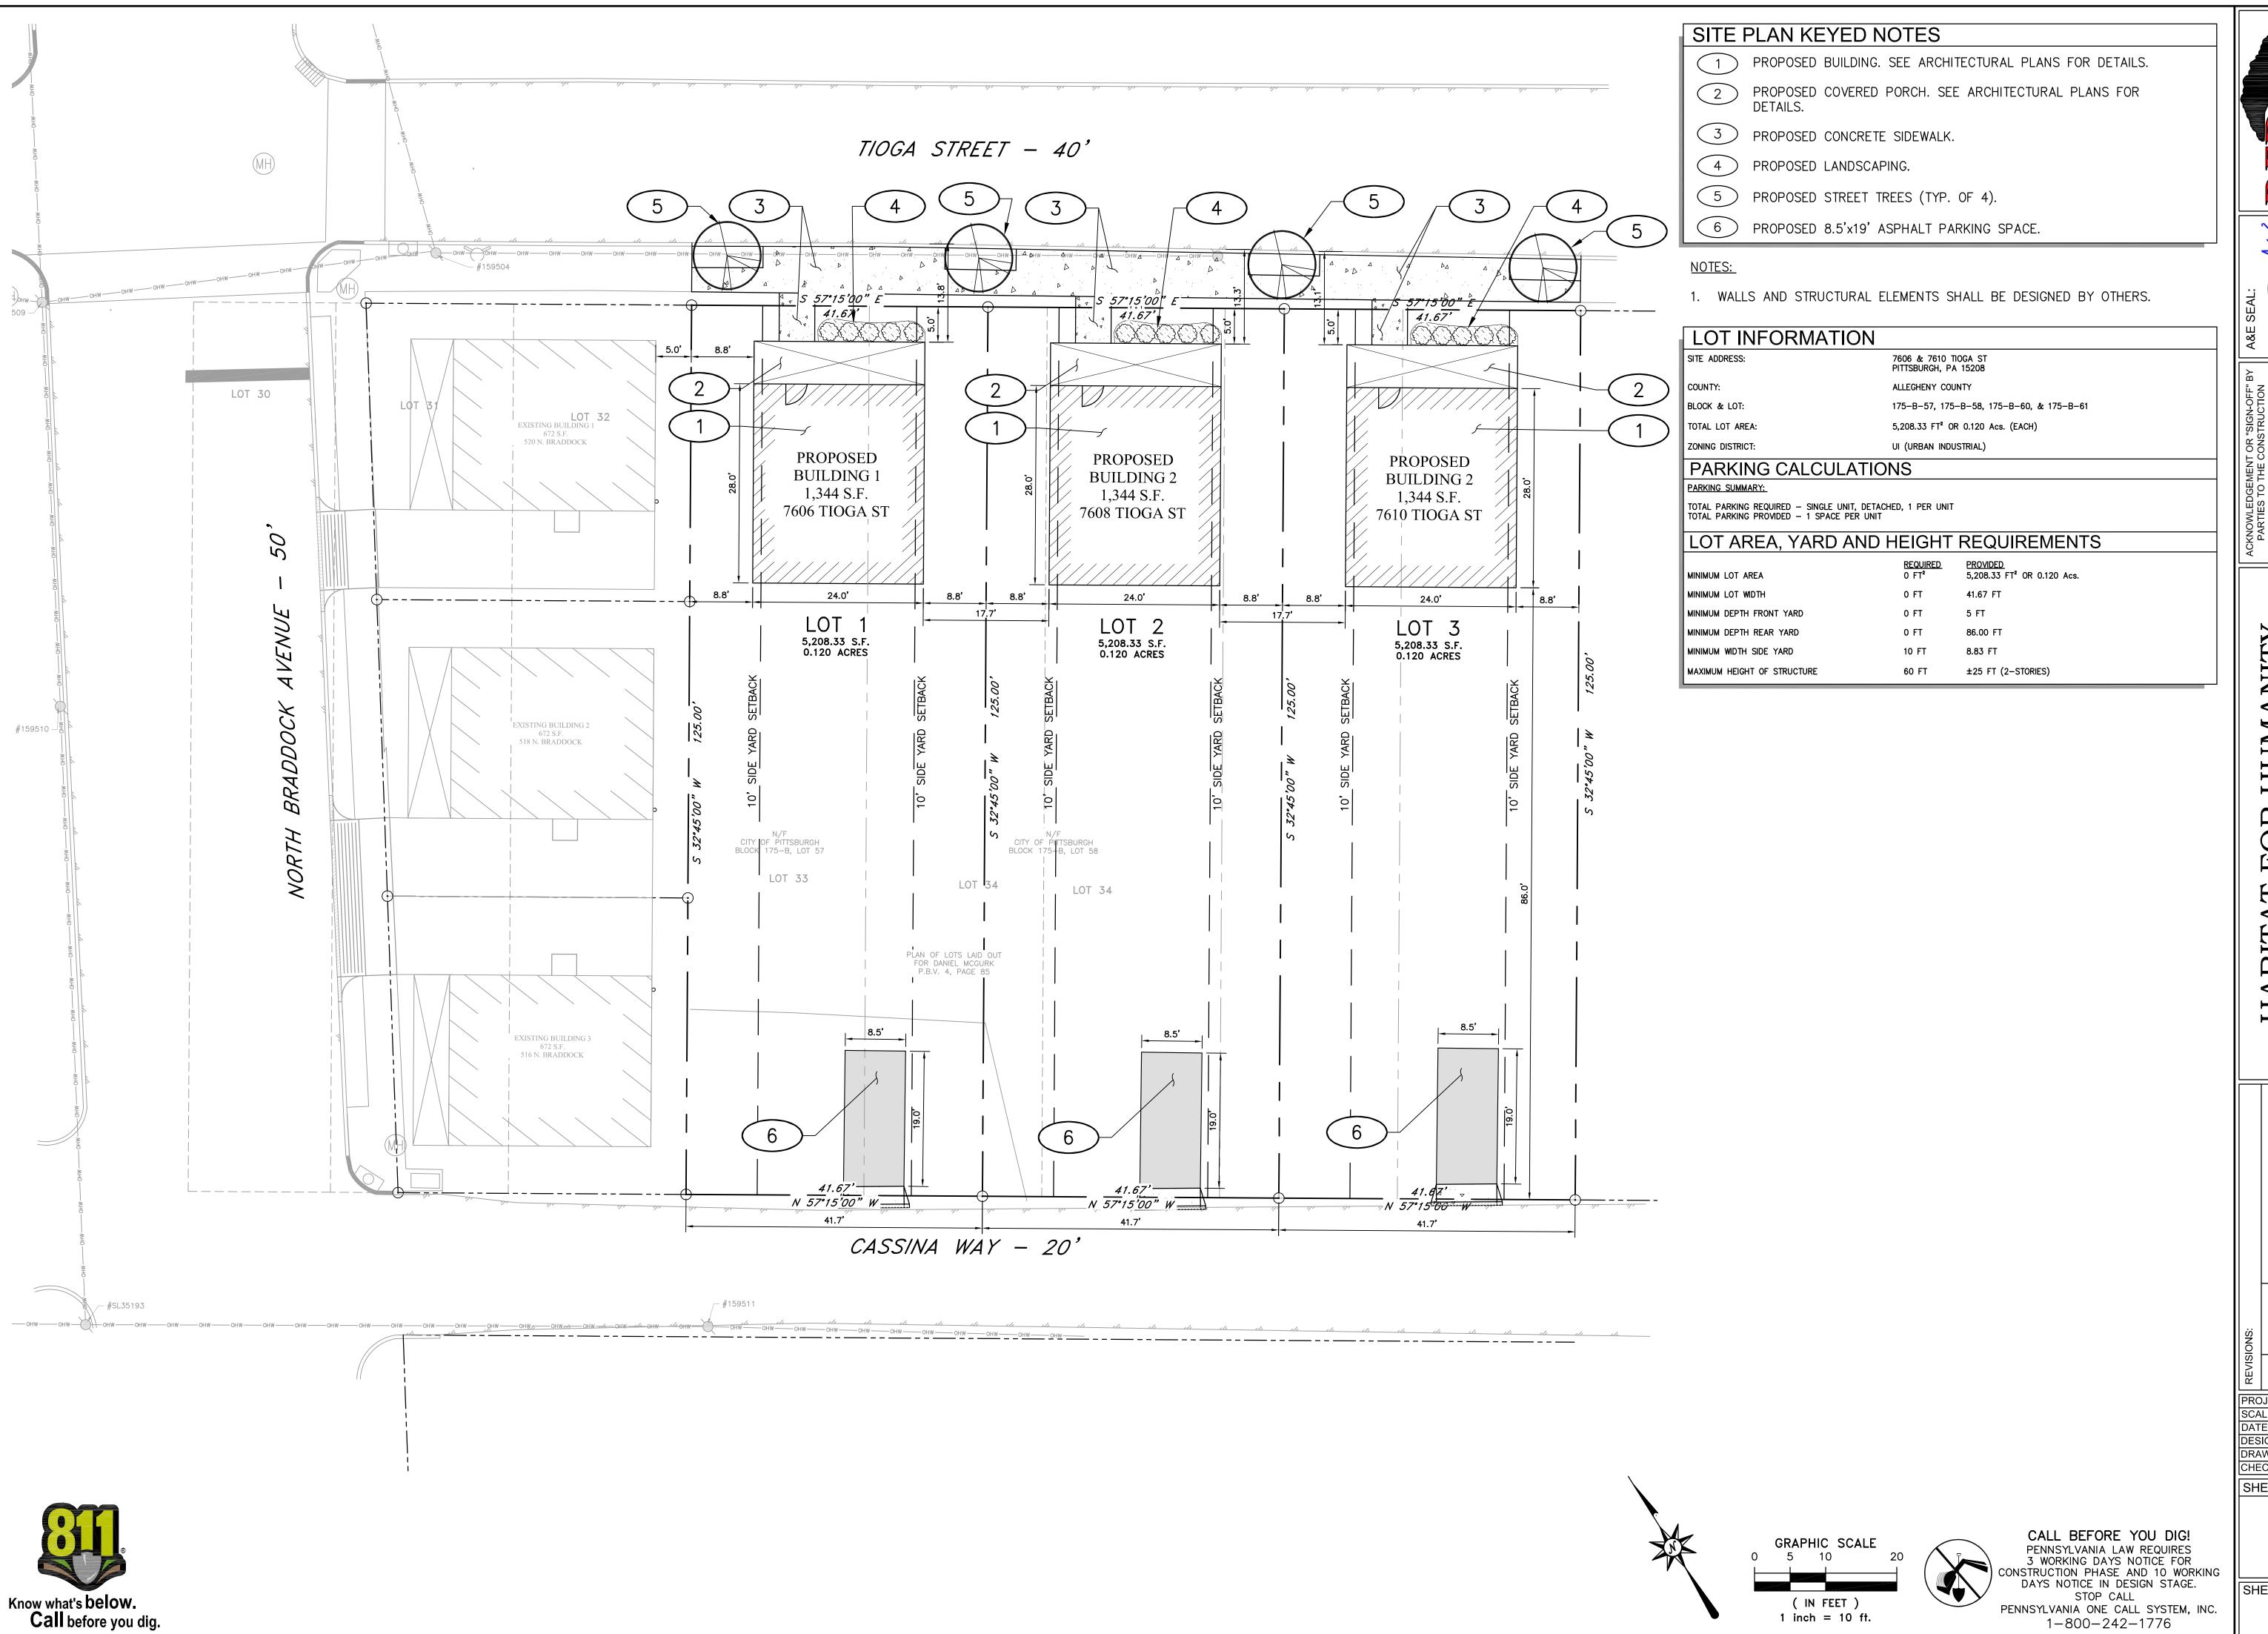

S R O U P


ONE MONROEVILLE CENTER
3824 NORTHERN PIKE, SUITE 800
MONROEVILLE PA 15/146

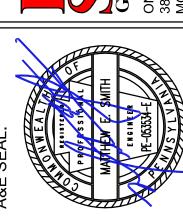

ALTERATION OF LEASE TERMS.

E INFORMATION CONTAINED IN THIS
T OF DOCUMENTS IS PROPRIETARY
NATURE. ANY USE OR DISCLOSURE
HER THAN THAT WHICH RELATES TO
ENT NAME IS STRICTLY PROHIBITED.
IS A VIOLATION OF LAW FOR ANY
SSON, UNLESS THEY ARE WORKING
DER THE DIRECTION OF A LICENSED
OFESSIONAL ENGINEER, TO ALTER

HABITAT FOR HUMANITY RESIDENTIAL HOUSING

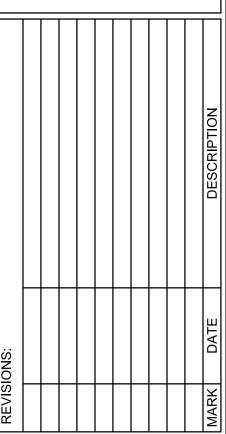

PROJ NO: 24-1267
SCALE: AS SHOWN
DATE: 4/29/2025
DESIGNED BY: CKM
DRAWN BY: CKM

CHECKED BY: PJK

SHEET TITLE:

SITE PLAN

SHEET NO.
C200

IF THIS DRAWING IS LESS THAN 24" X 36" IT IS A REDUCED SIZE DRAWING