



PROPOSED RESIDENCE
HOLLY AND DUANE PALMIERI
500 AVERY STREET
REQUEST FOR VARIANCES

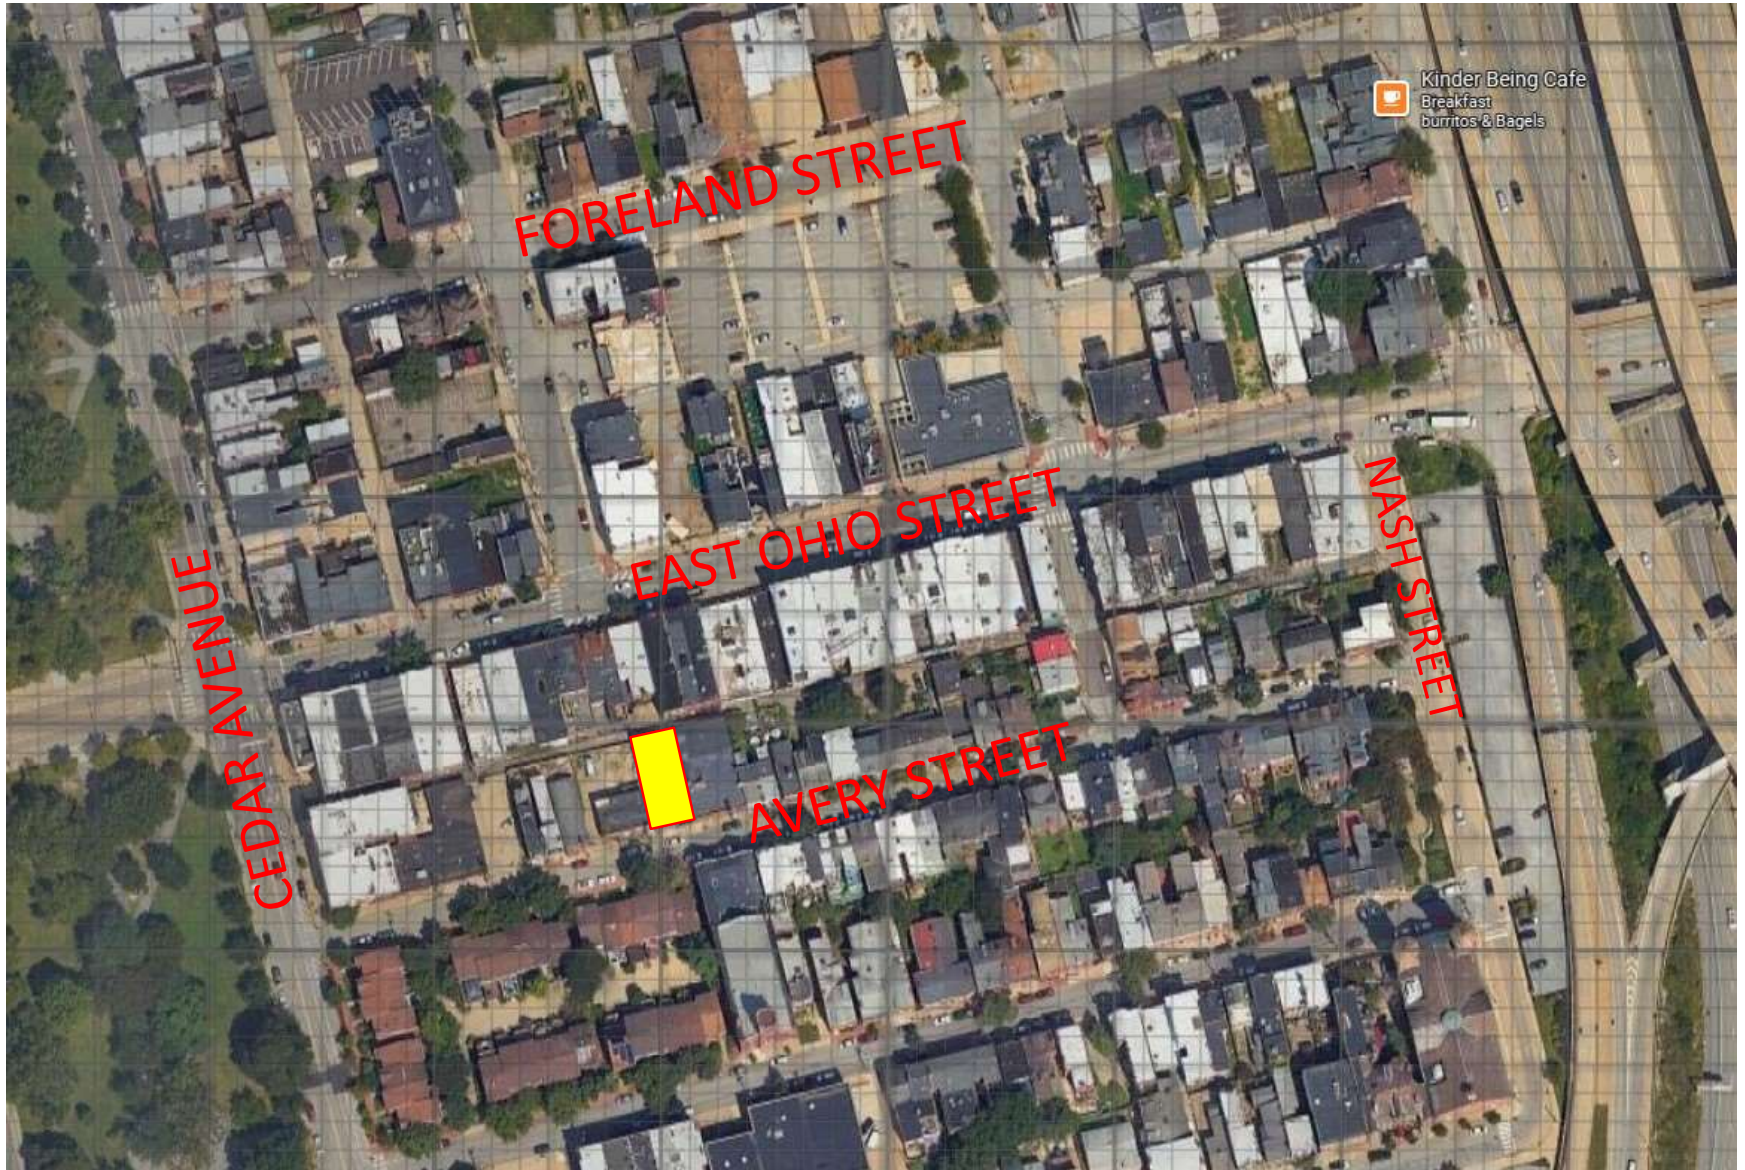

PROPOSED RESIDENCE
HOLLY AND DUANE PALMIERI
500 AVERY STREET
REQUEST FOR VARIANCES

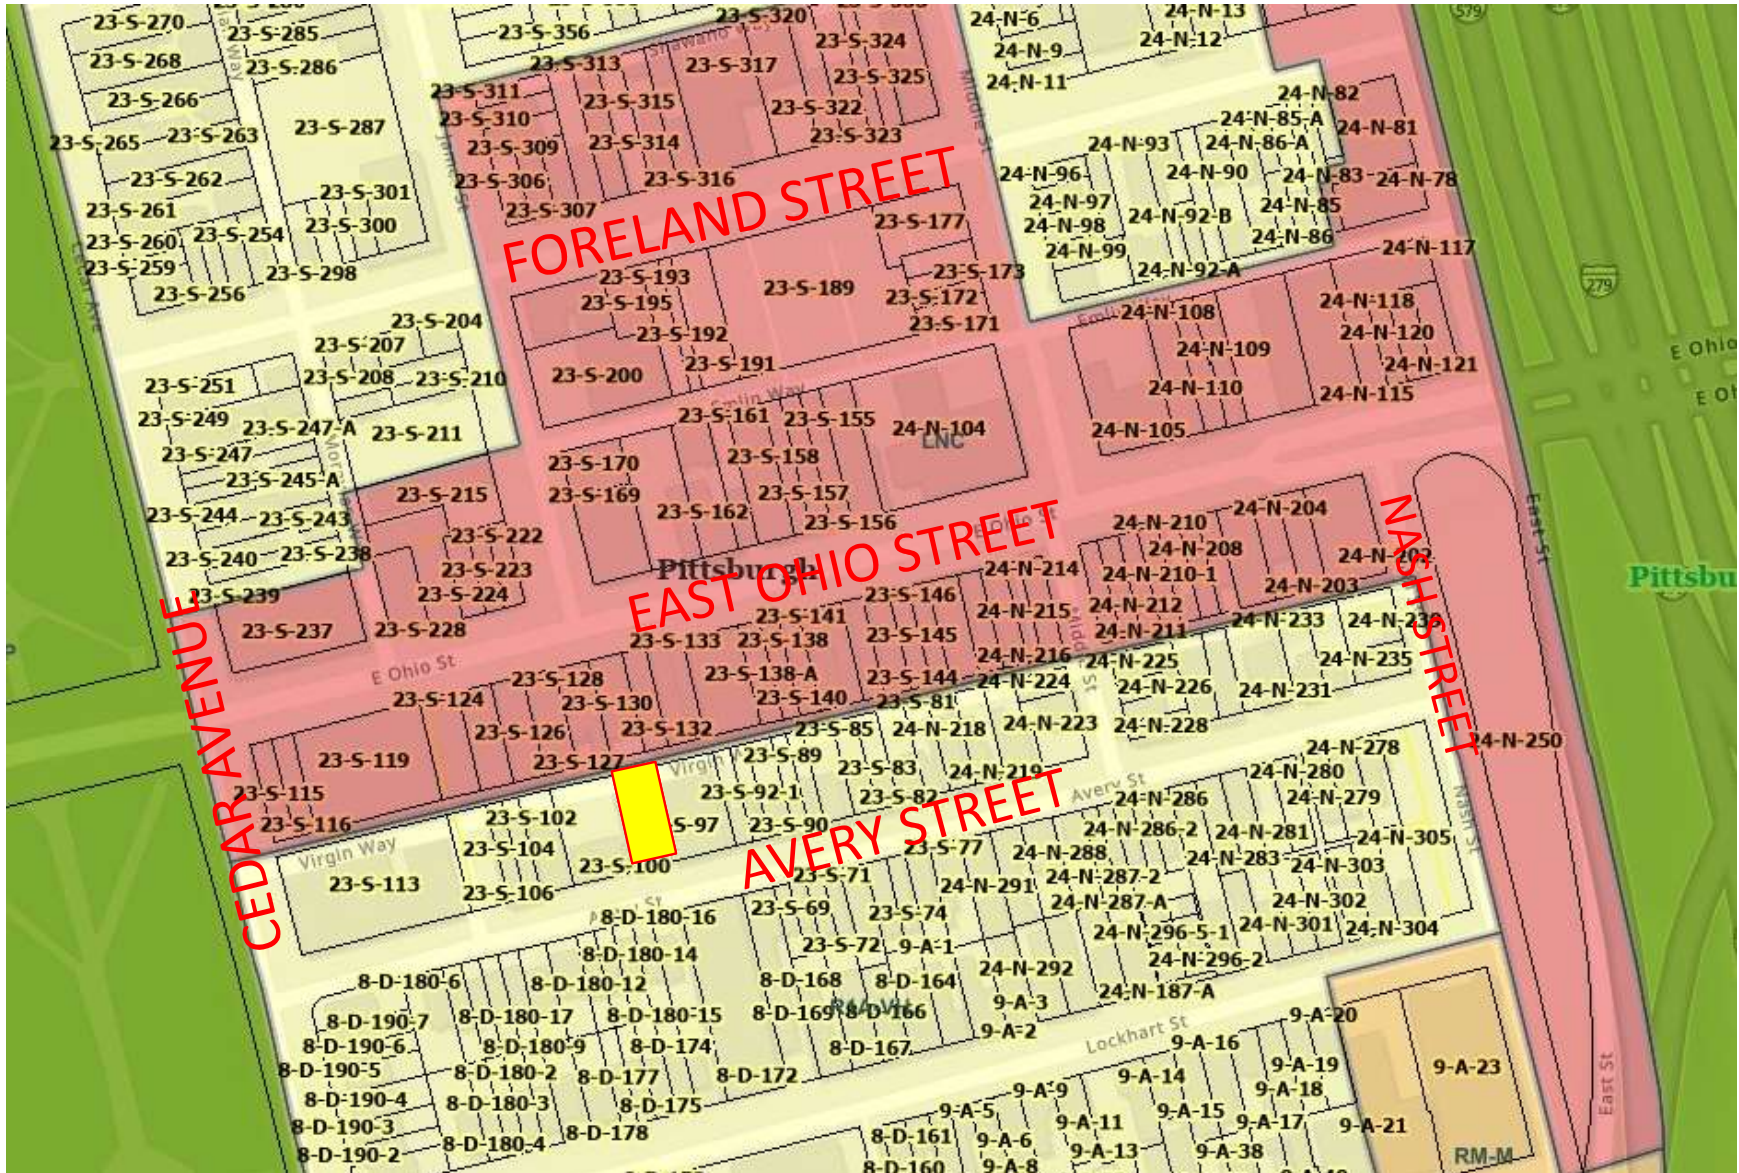

500 AVERY STREET Proposed Residence




Looking northeast on Avery Street


500 AVERY STREET Proposed Residence




Looking southwest on Avery Street

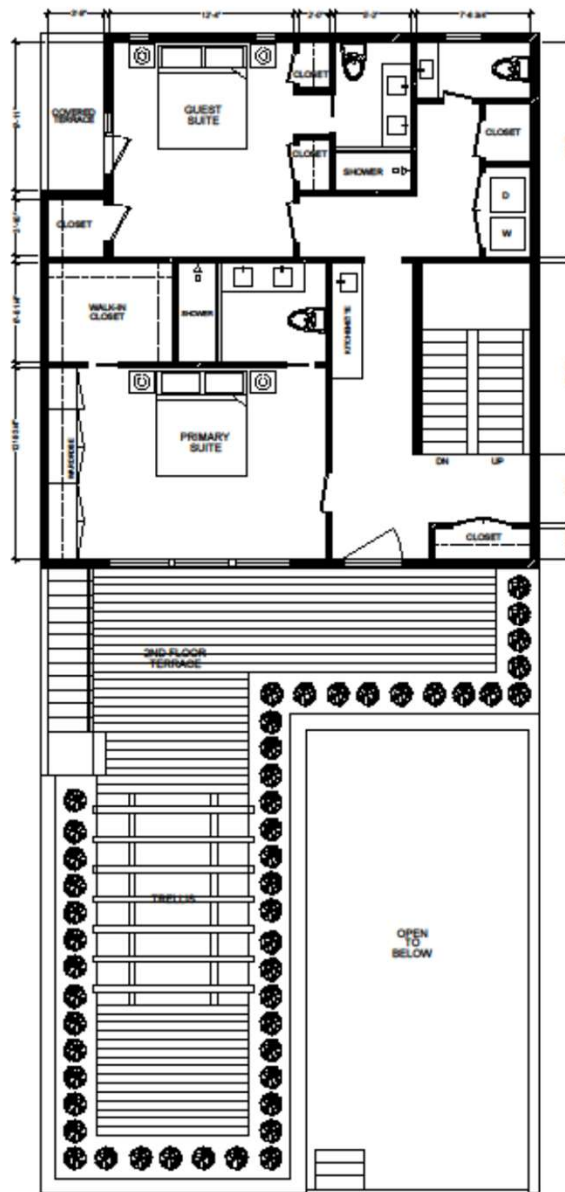

1 PROPOSED BASEMENT PLAN
SCALE: 1/4" = 1'-0"

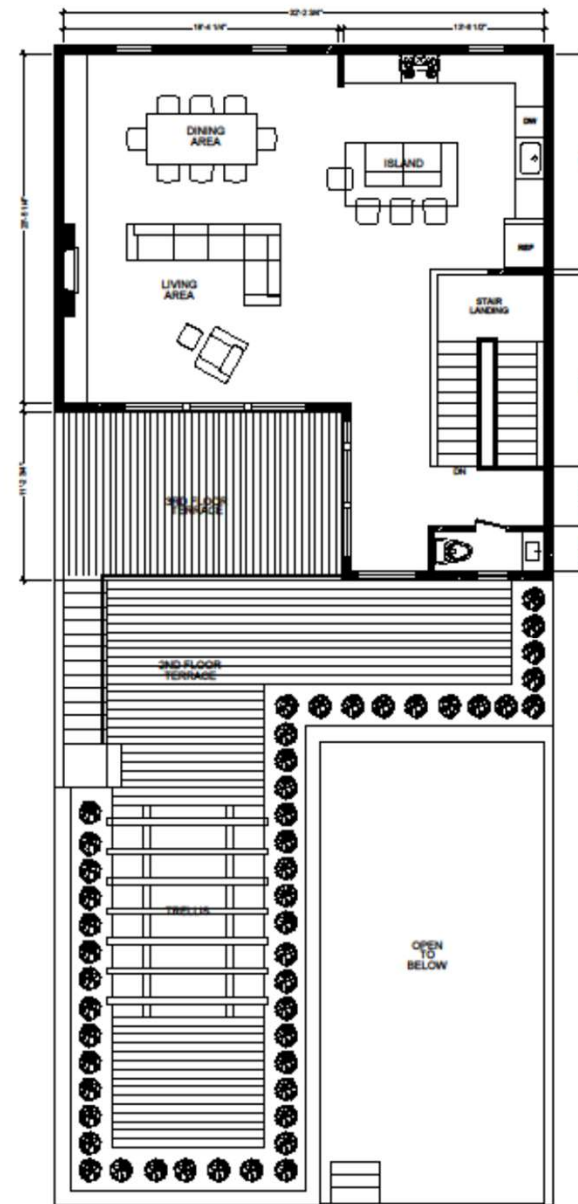


2 PROPOSED FIRST FLOOR PLAN
SCALE: 1/4" = 1'-0"

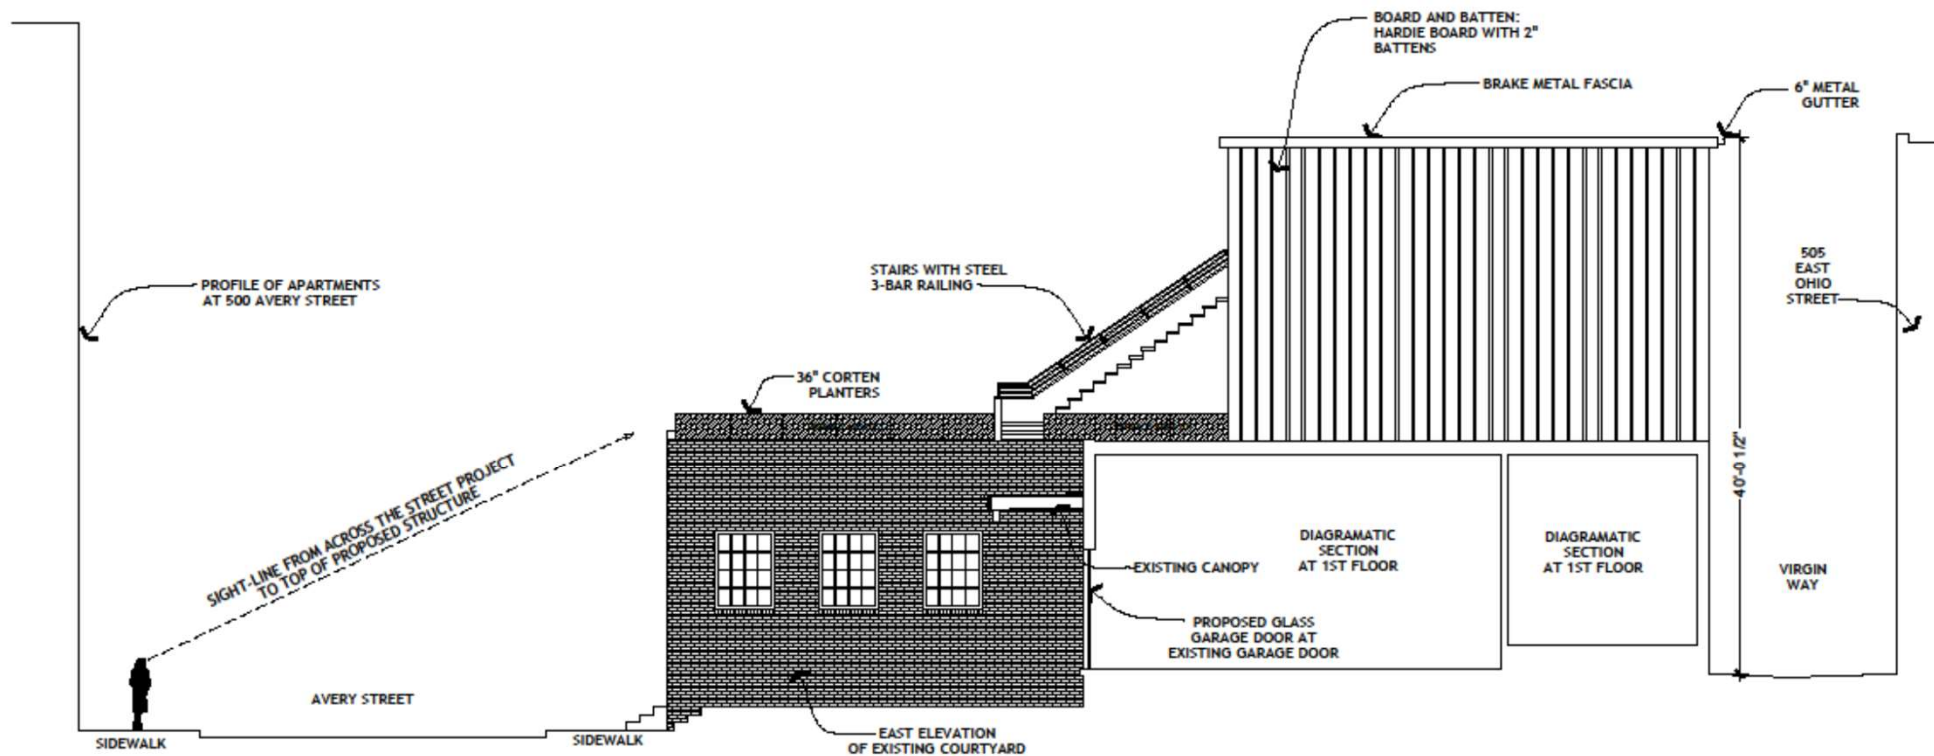


3

EAST SECTION/ELEVATION


SCALE: 1/8" = 1'-0"

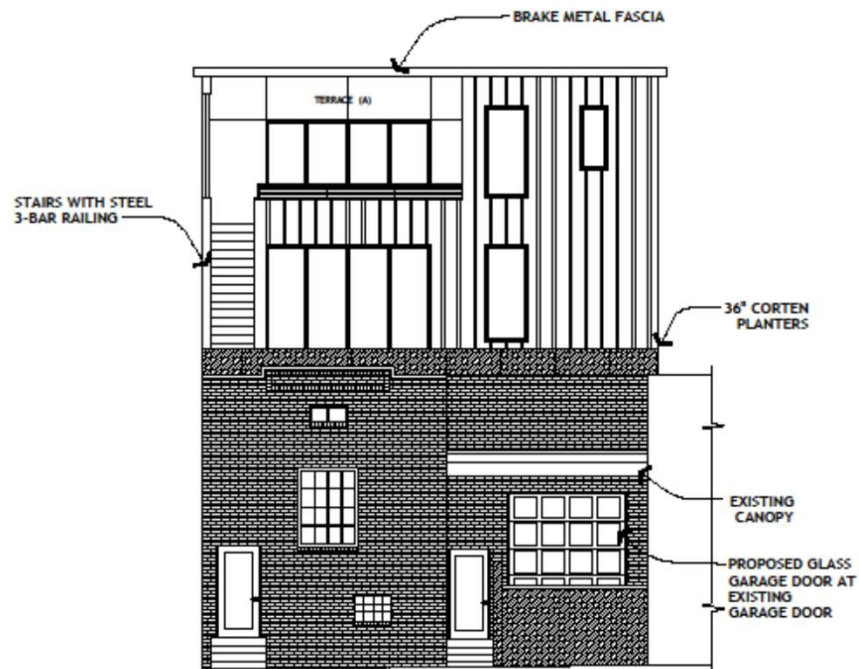

1 **SOUTH ELEVATION**
SCALE: 1/8" = 1'-0"

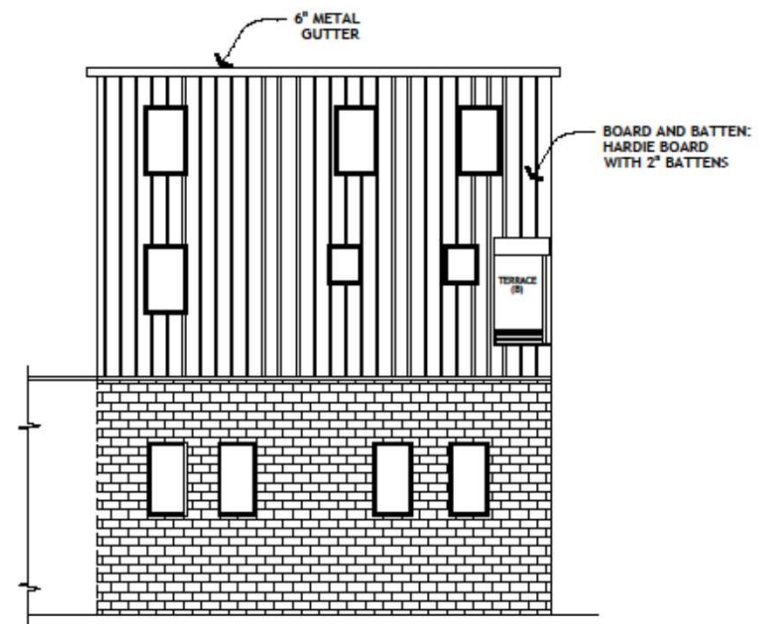

2 **NORTH ELEVATION**
SCALE: 1/8" = 1'-0"

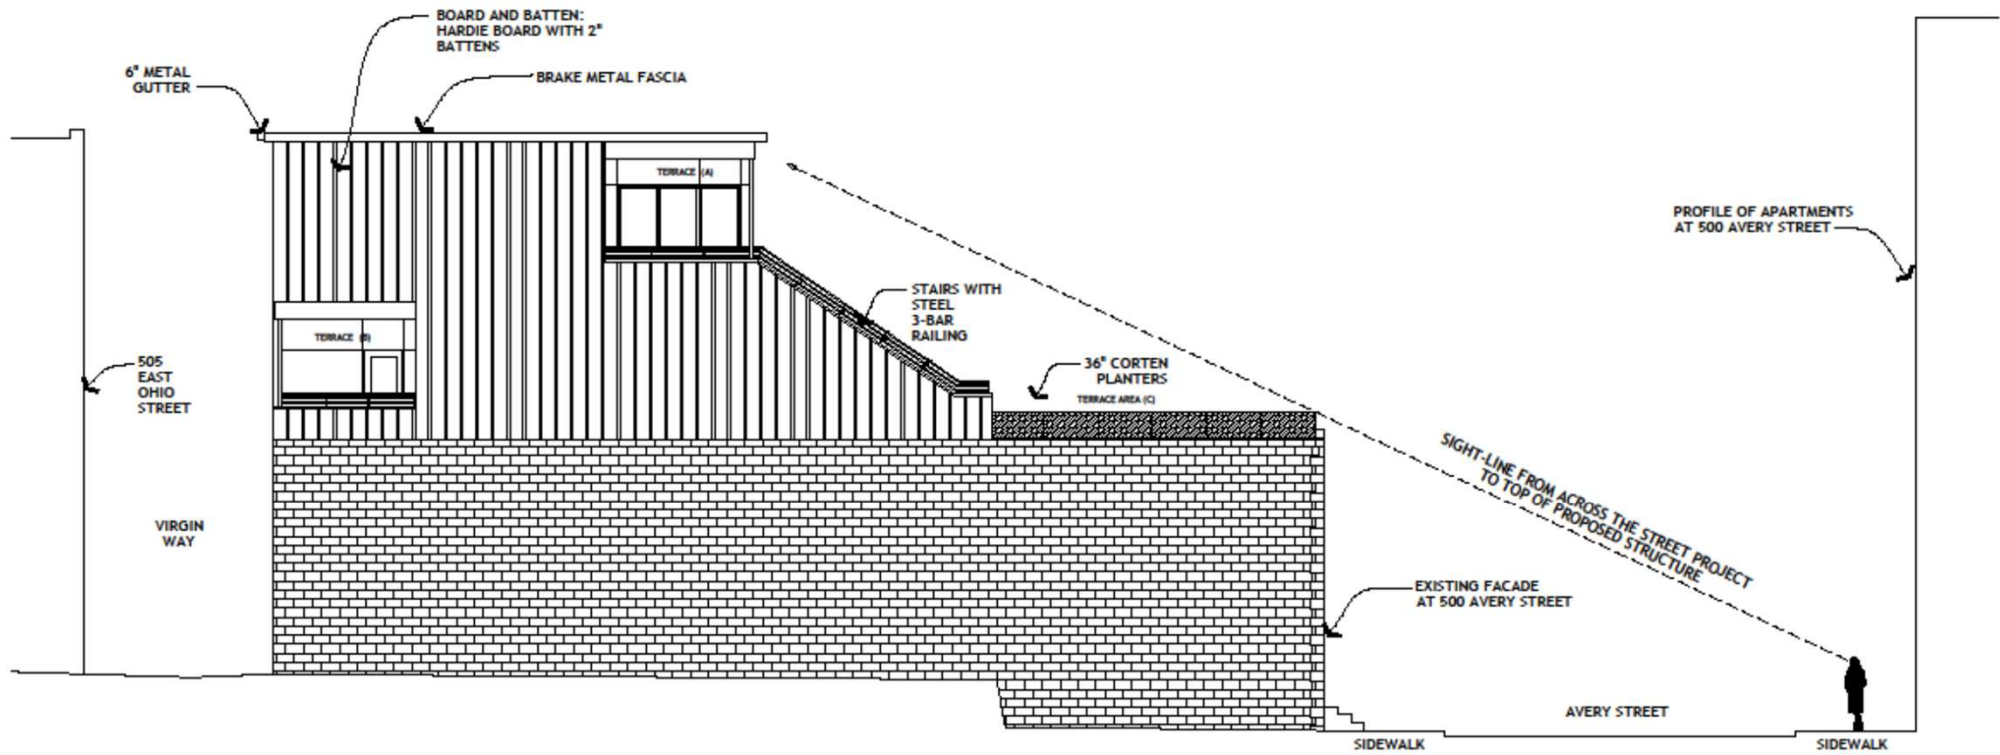

4

WEST ELEVATION

SCALE: 1/8" = 1'-0"













500 AVERY STREET
Zoning Placard Posting