



PROPOSED RESIDENCE
HOLLY AND DUANE PALMIERI
500 AVERY STREET
REQUEST FOR VARIANCES

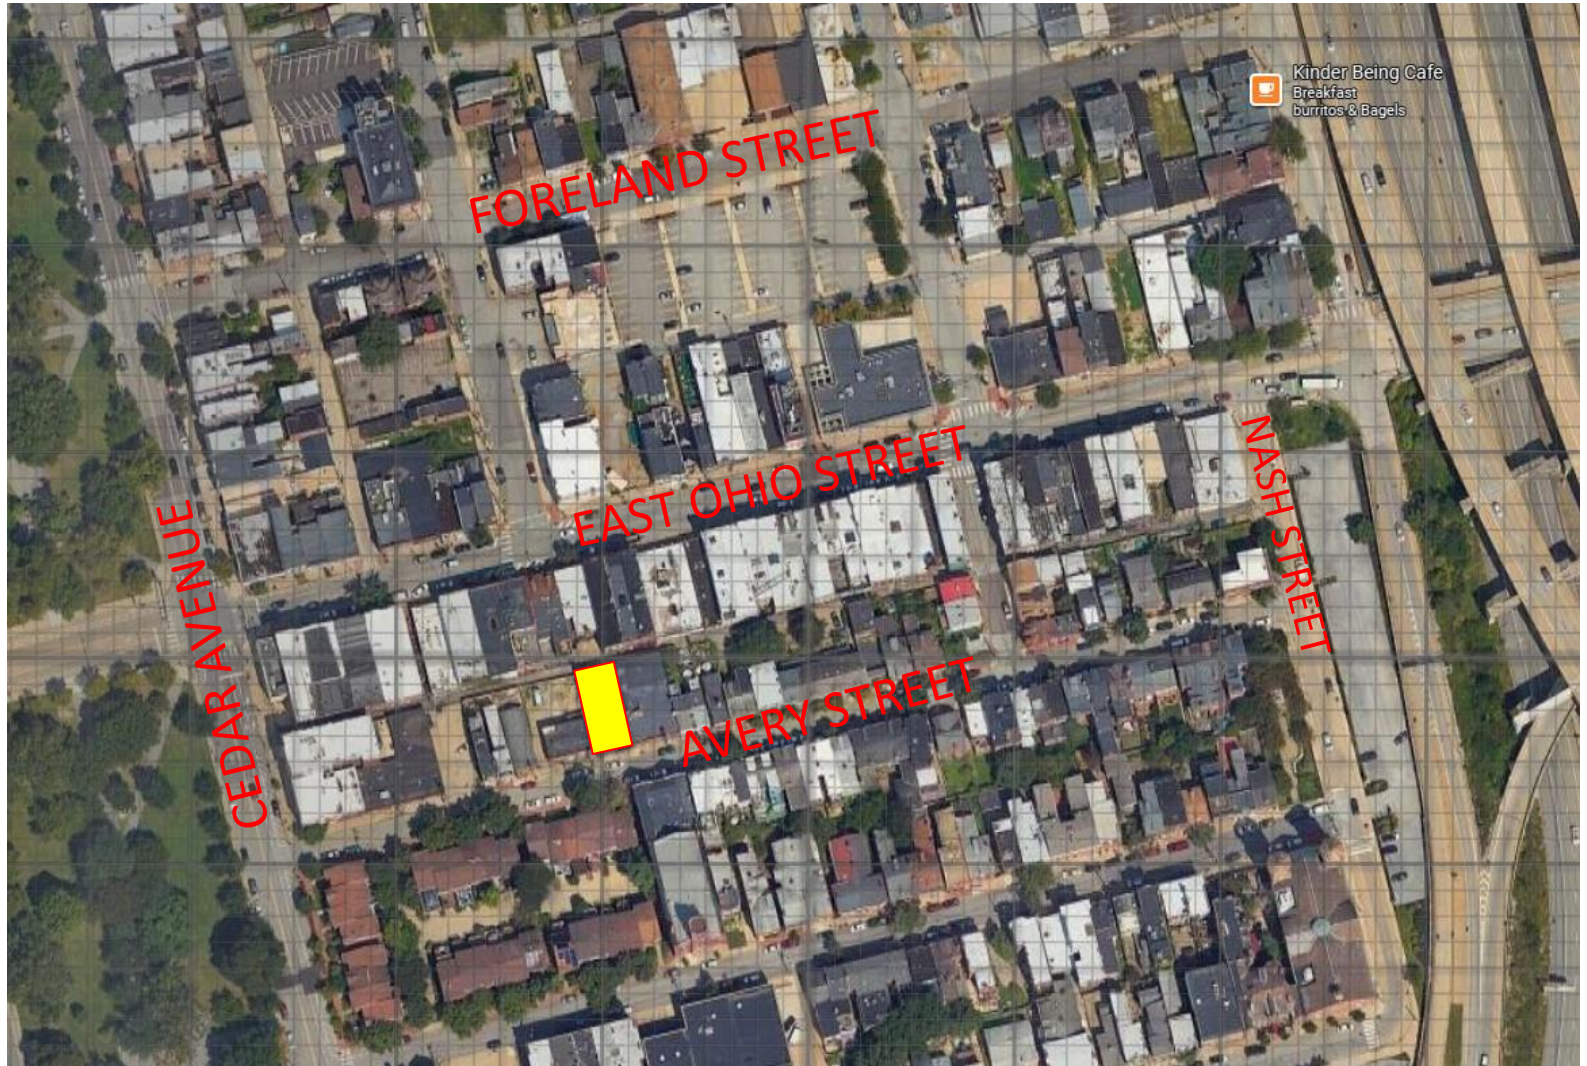

PROPOSED RESIDENCE
HOLLY AND DUANE PALMIERI
500 AVERY STREET
REQUEST FOR VARIANCES

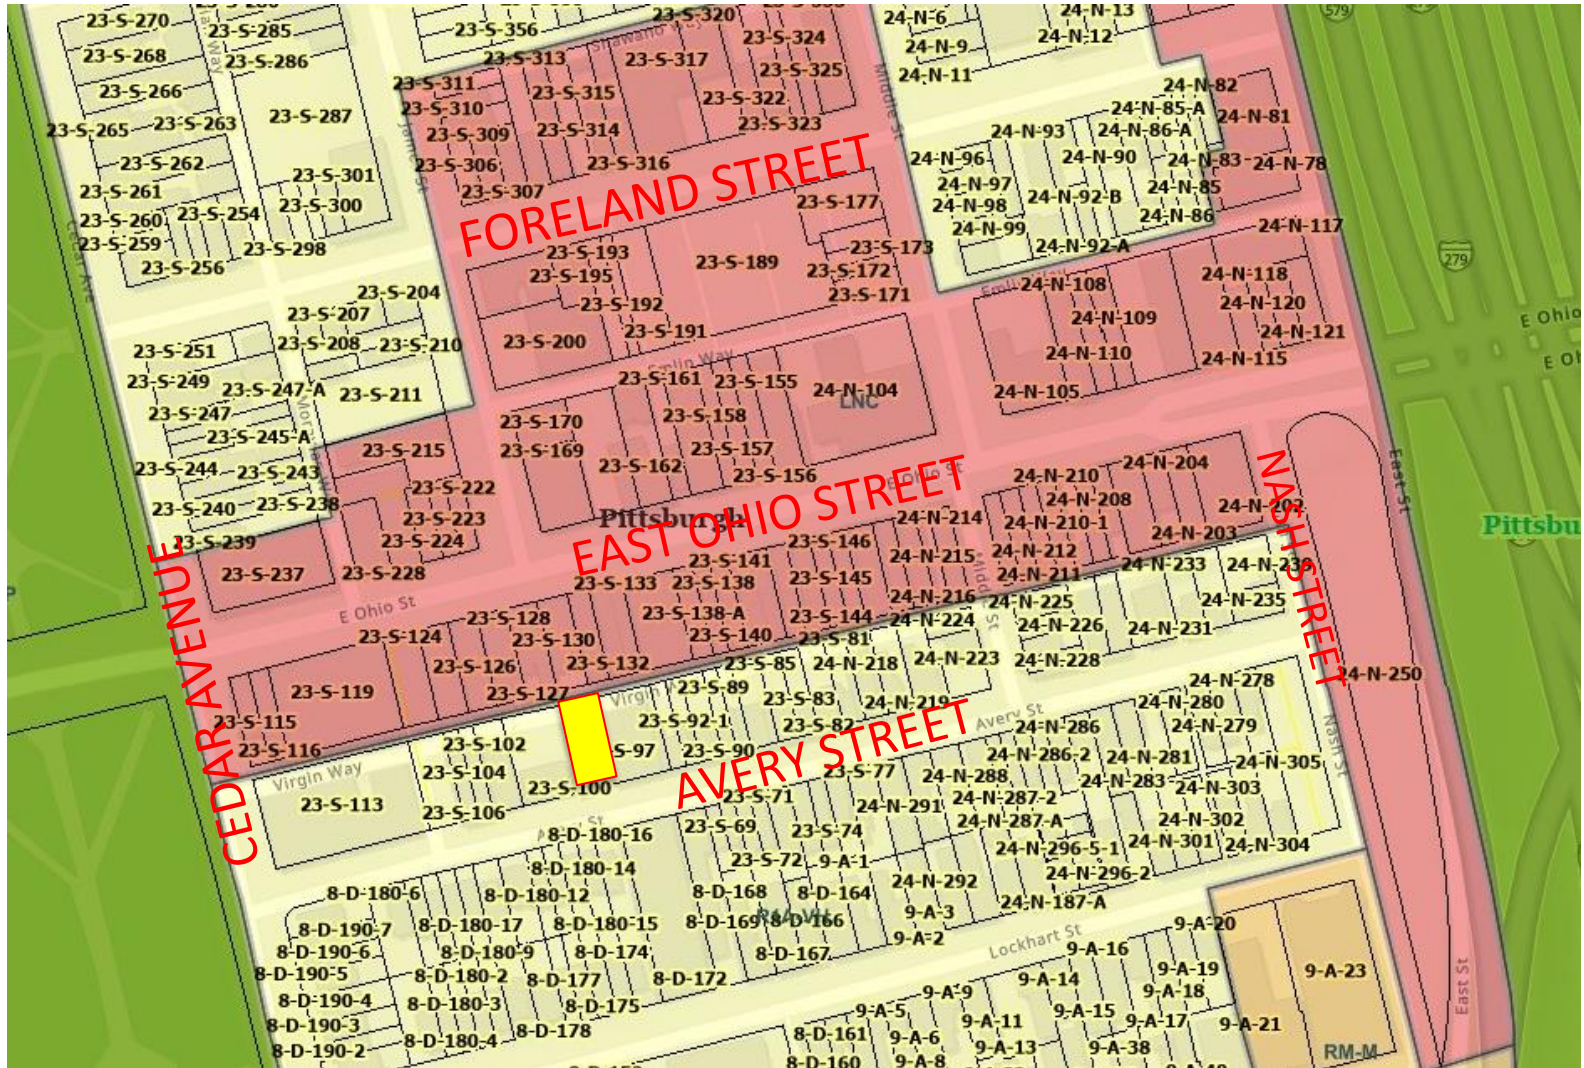

500 AVERY STREET Proposed Residence




Looking northeast on Avery Street


500 AVERY STREET Proposed Residence




Looking southwest on Avery Street

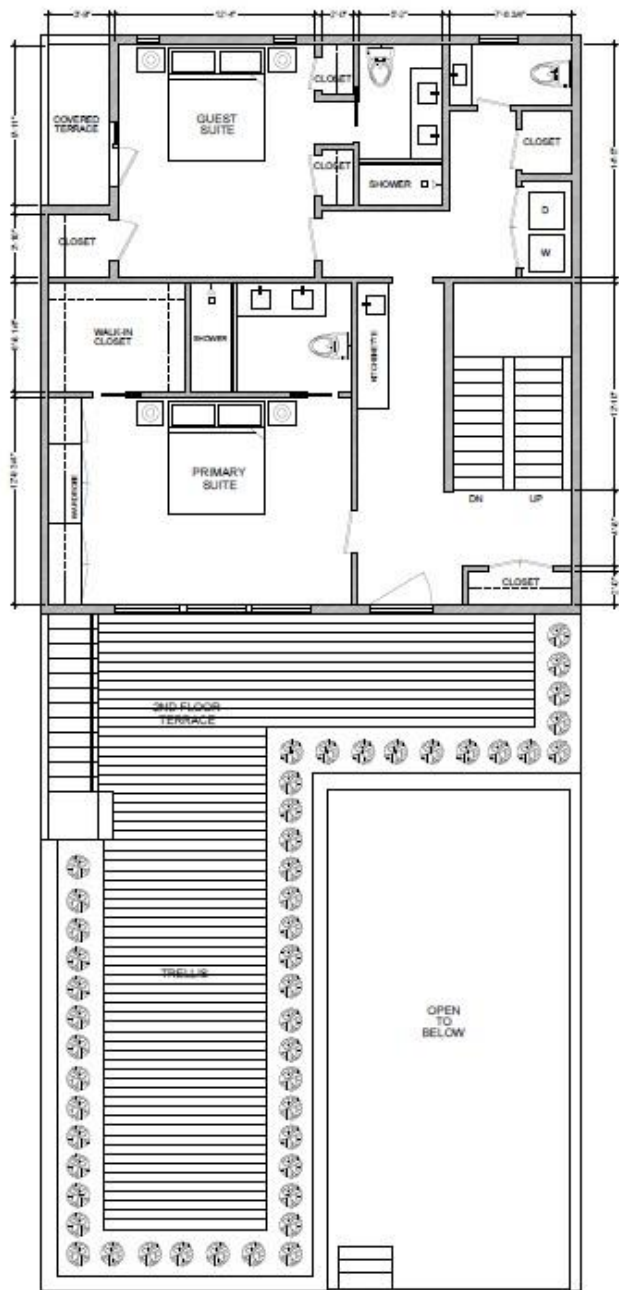

1 PROPOSED TERRACE AND BEDROOM FLOOR
SCALE: 1/4" = 1'-0"

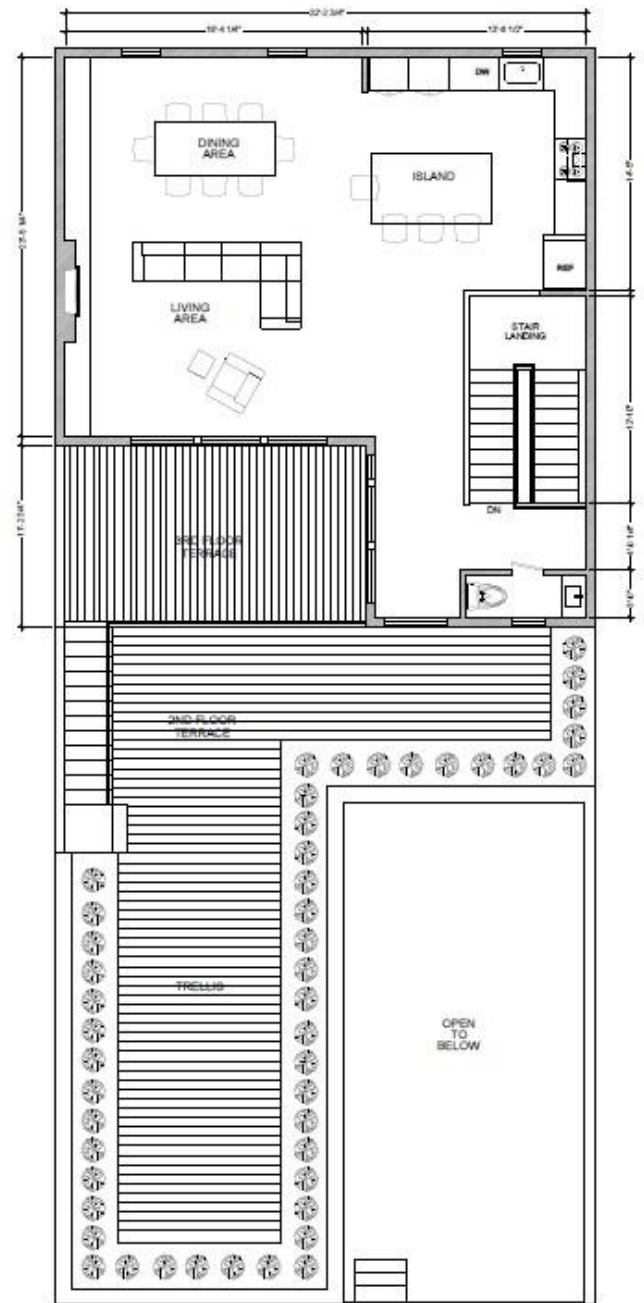


2 PROPOSED LIVING FLOOR
SCALE: 1/4" = 1'-0"

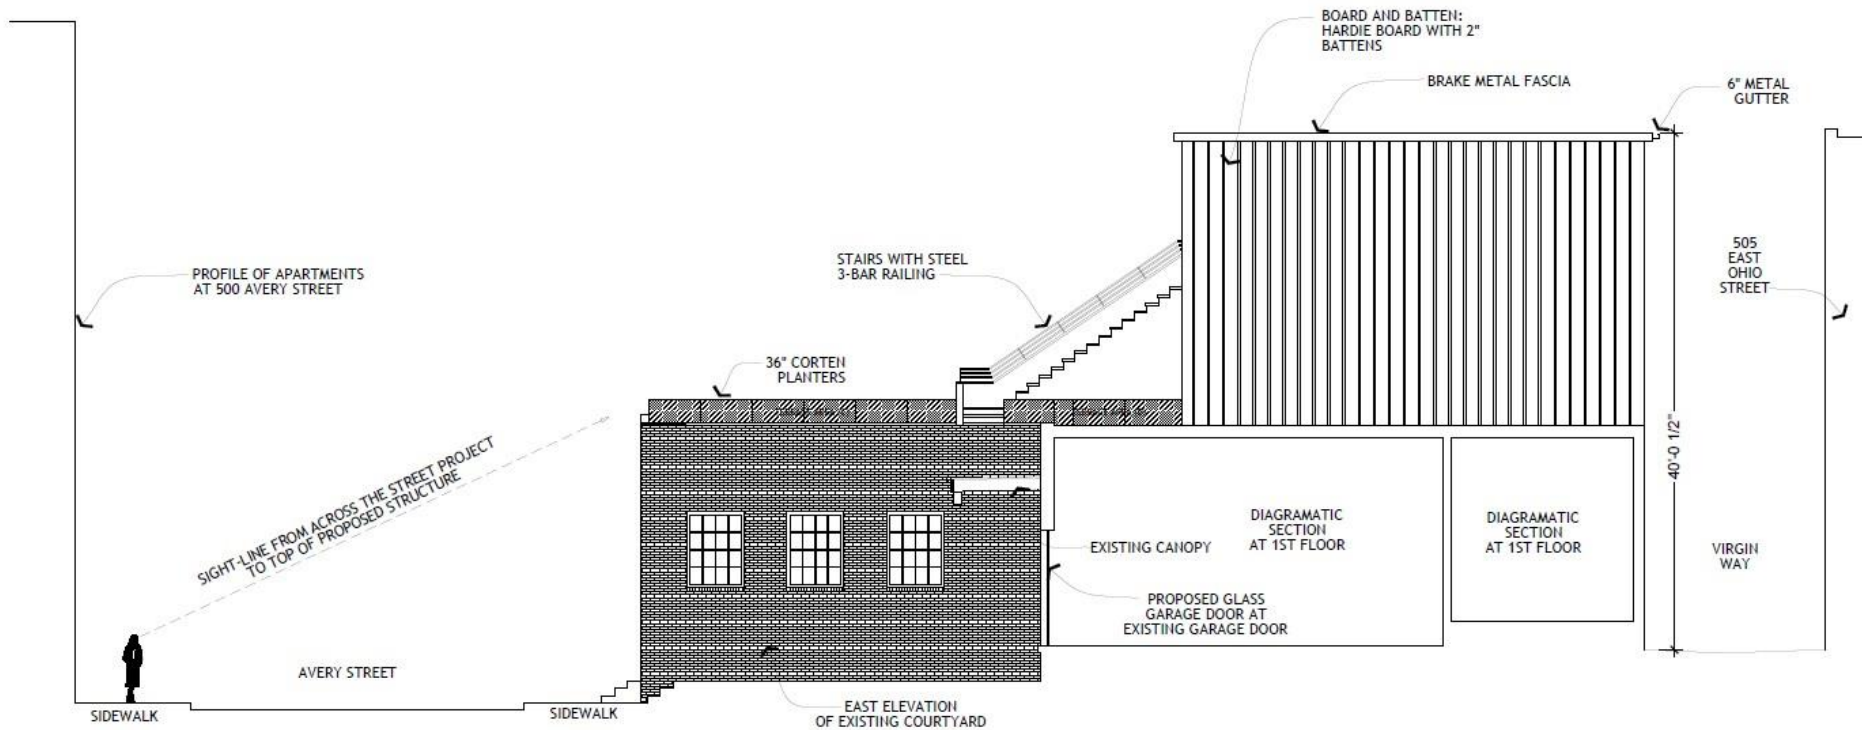

3

EAST SECTION/ELEVATION


SCALE: 1/8" = 1'-0"

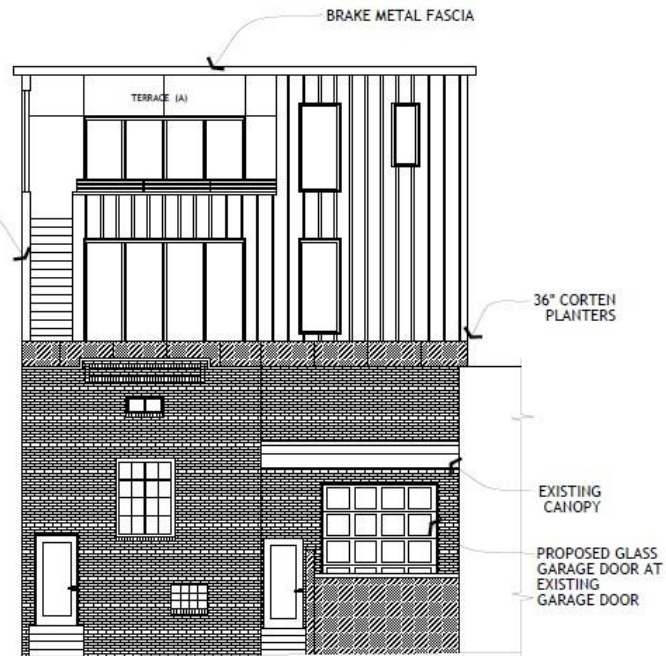

1

SOUTH ELEVATION


SCALE: 1/8" = 1'-0"

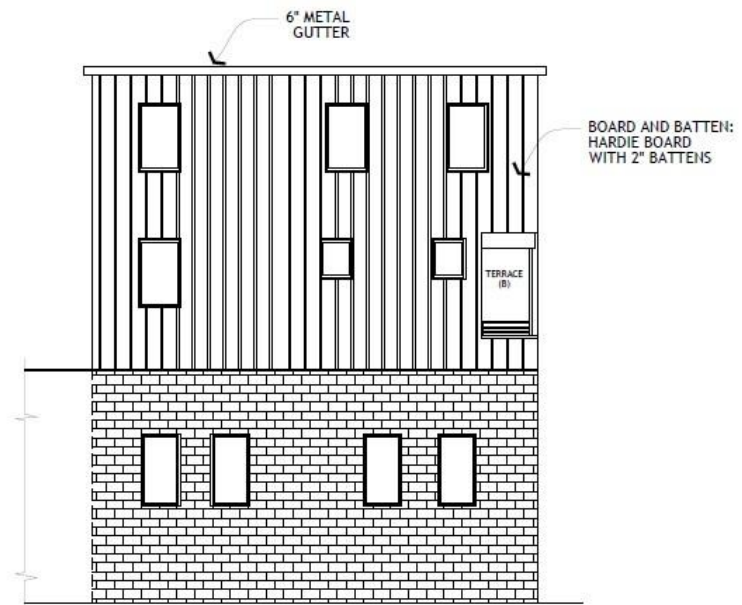

2

NORTH ELEVATION

SCALE: 1/8" = 1'-0"

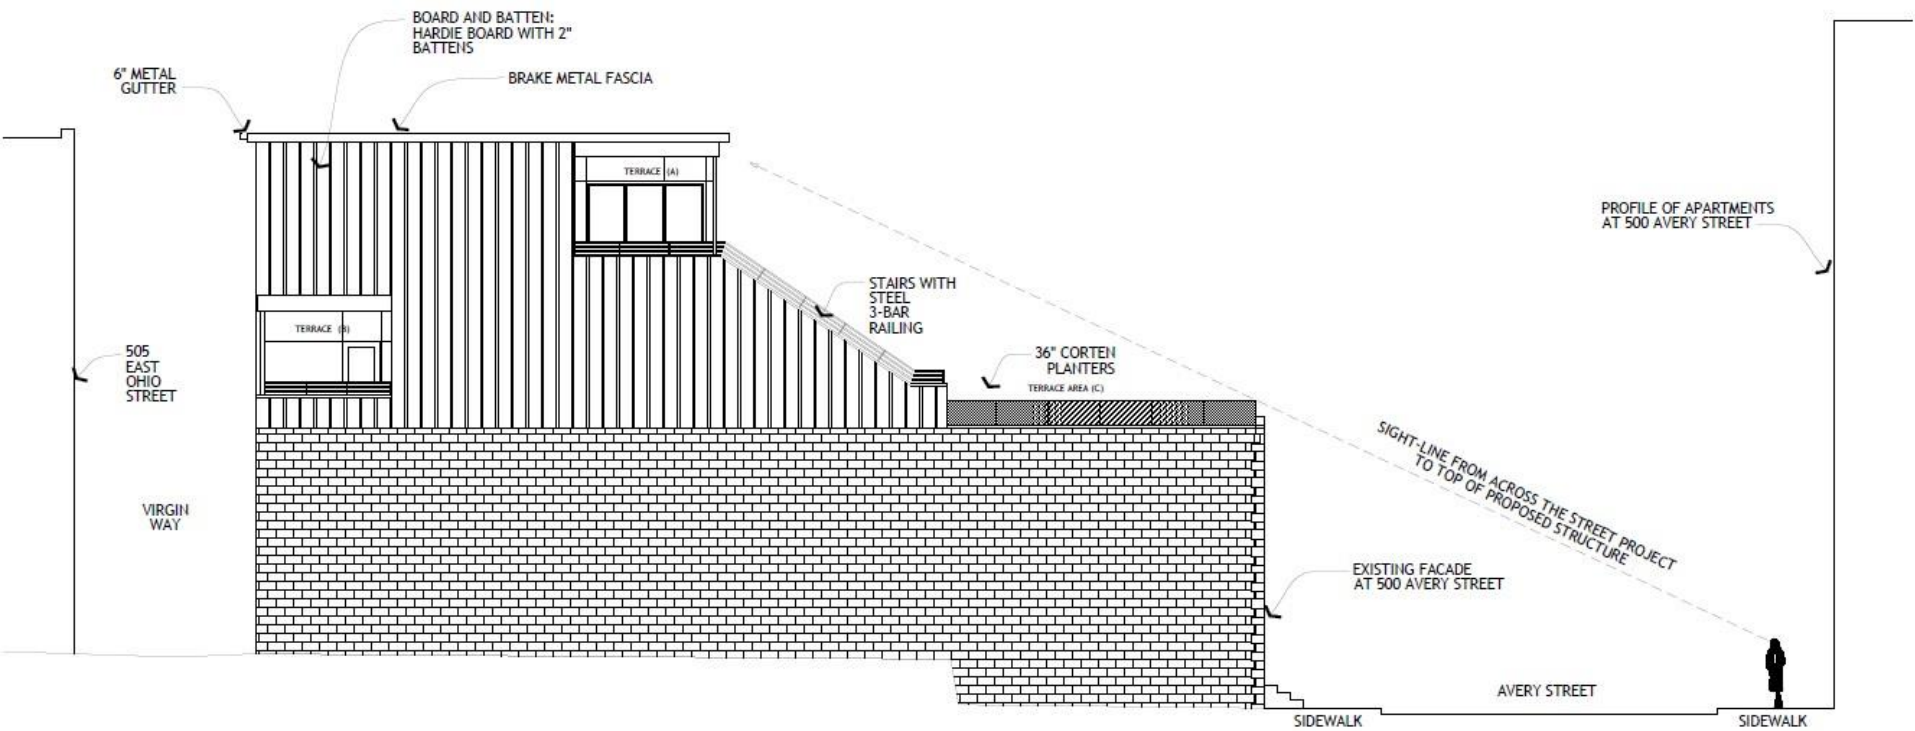

4


WEST ELEVATION

SCALE: 1/8" = 1'-0"







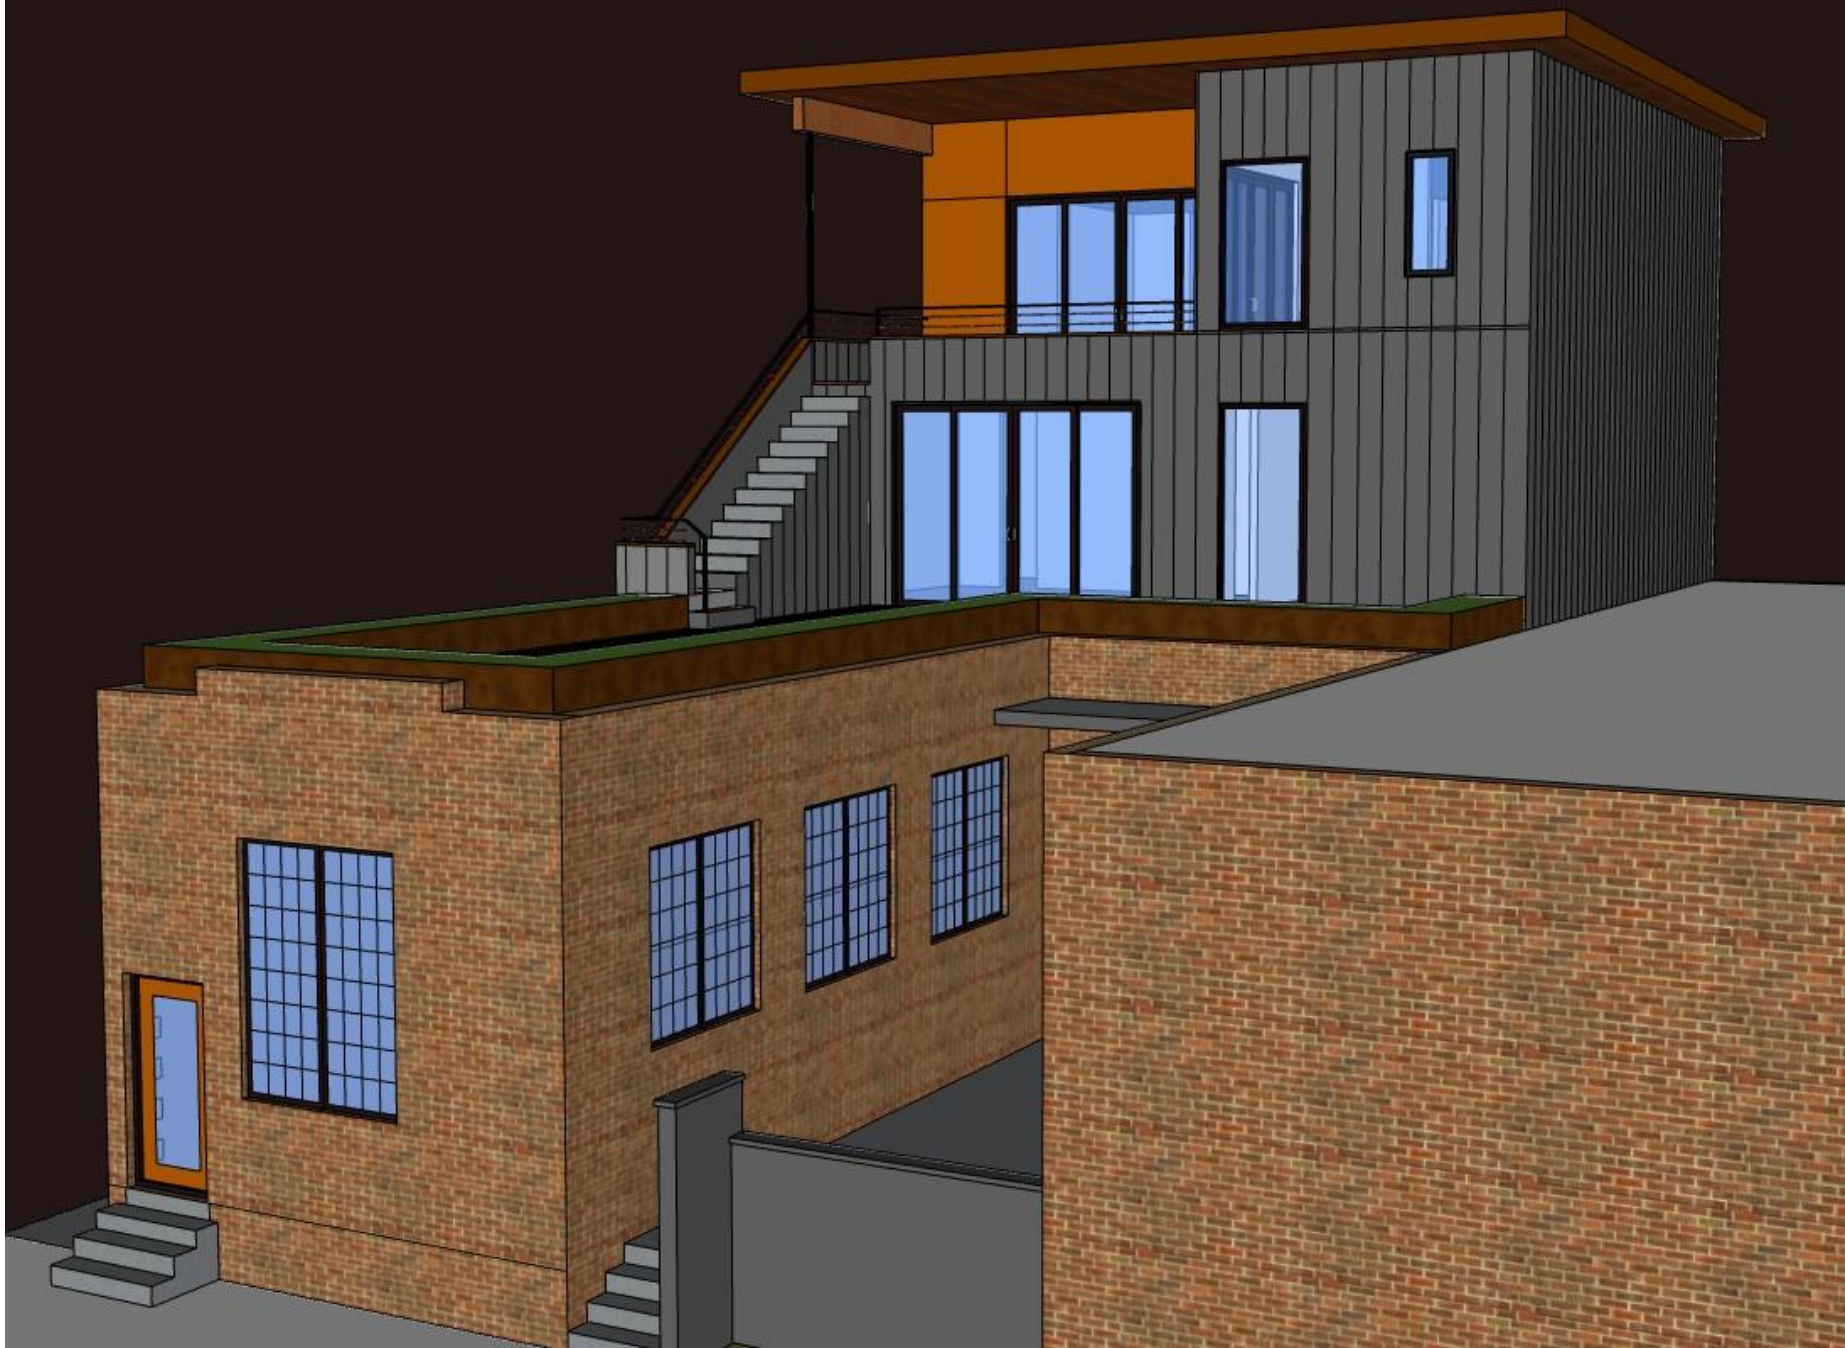





Exterior Cladding System



Composite Board and Batten



Longboard Soffit



Corten Planters



Pella Architectural Series Windows



Railing Details

