

**1.DCP-ZDR-2025-02229**


934 Western Avenue

Allegheny West Historic District

Allegheny West Neighborhood

**Alterations to rear carriage house including  
window and door replacement**

Dounton Way - 15'

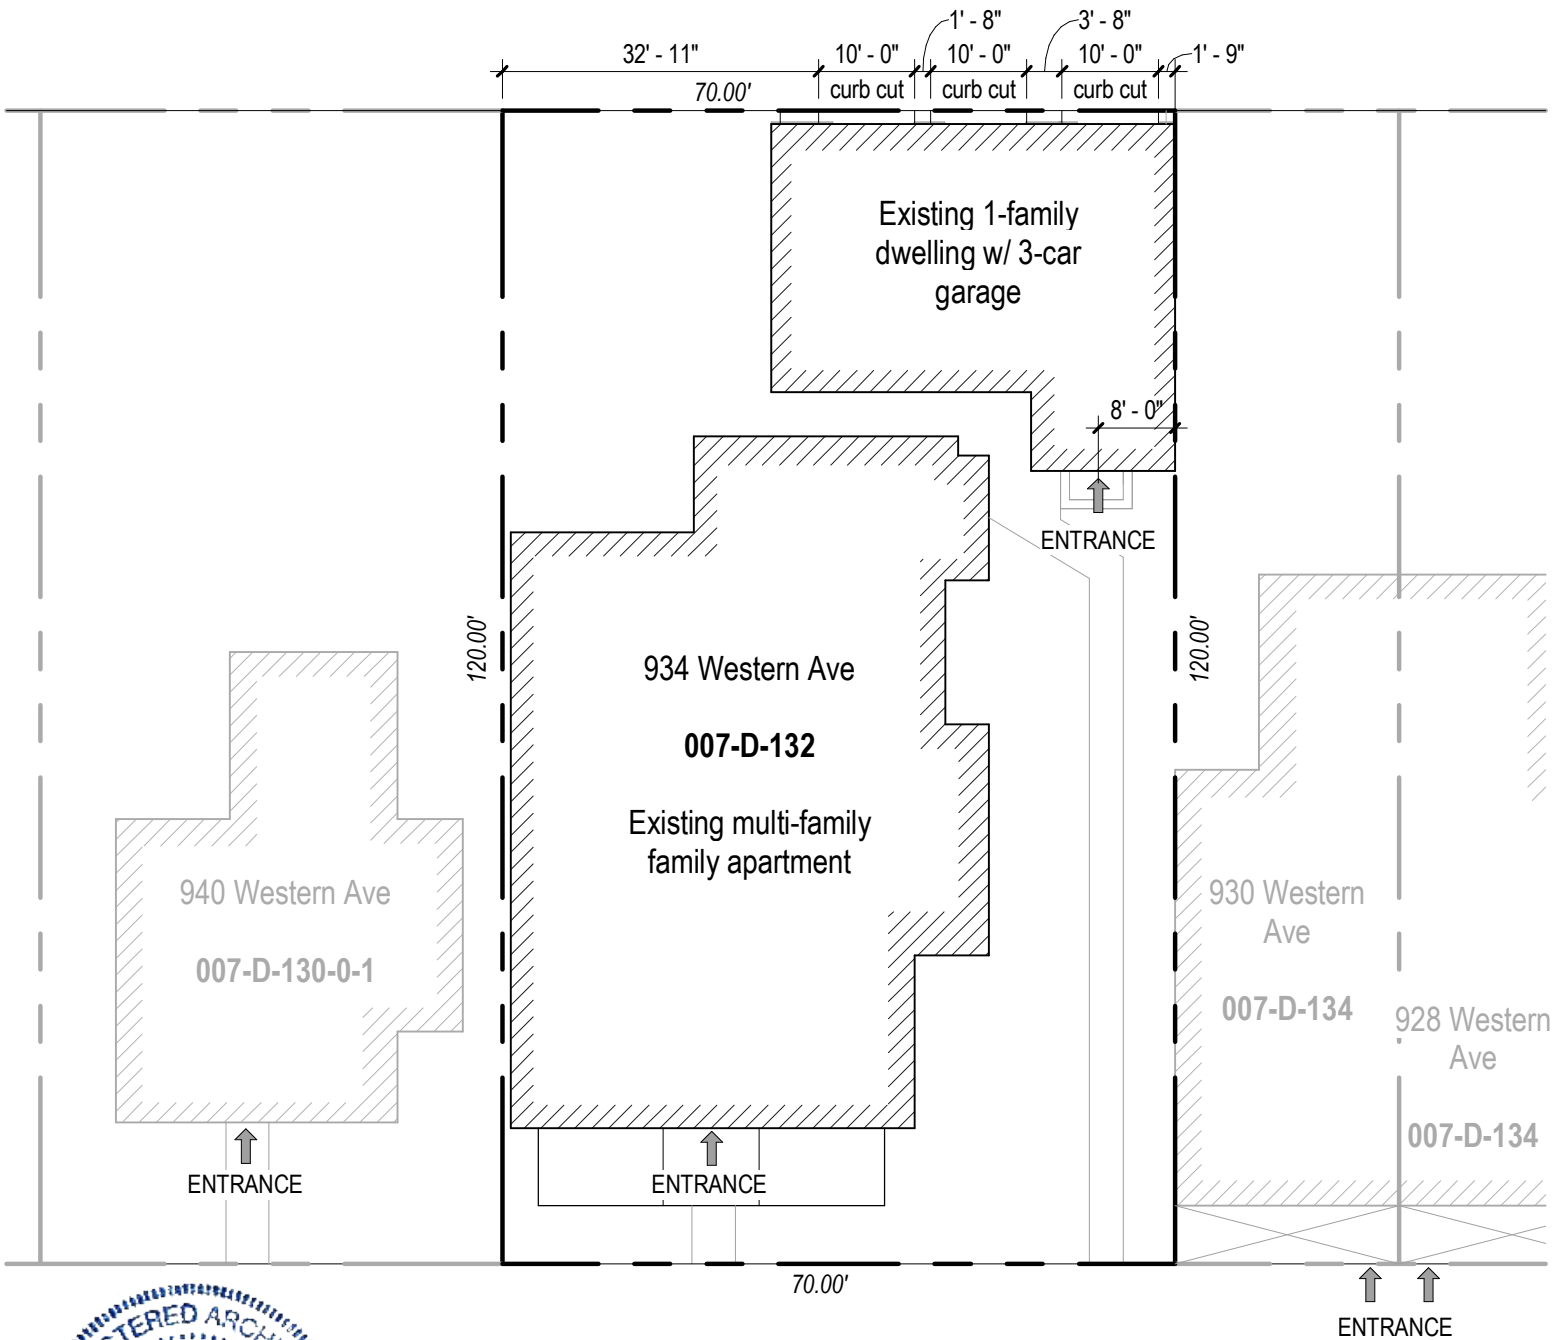

Western Ave - 30'



TITLE Site Plan



603 Greenfield Ave  
Pittsburgh, PA 15207  
v: 412.214.7550  
© 2021 Hart Architectural Services

Hart Project No. 2305.629  
Client Project No.

RFI Reference  
Submittal Reference  
Detail Reference  
Date Issued  
Scale

05.01.2025  
1" = 20'-0"

Client: 934 Western Associates  
934 Western Ave, Pittsburgh, PA 15233

NUMBER

SITE-1.1









Door Details

| Door # | Door Size |       | Door     |        | Frame    |        | Manufacturer | Series     | Model      |
|--------|-----------|-------|----------|--------|----------|--------|--------------|------------|------------|
|        | Height    | Width | Material | Finish | Material | Finish |              |            |            |
| 004A   | 7'-0"     | 8'-0" | Steel    | Paint  | Wood     | Paint  | Wayne Dalton | Model 8000 | WD8000CB87 |
| 004B   | 7'-0"     | 8'-0" | Steel    | Paint  | Wood     | Paint  | Wayne Dalton | Model 8000 | WD8000CB87 |
| 005    | 7'-0"     | 8'-0" | Steel    | Paint  | Wood     | Paint  | Wayne Dalton | Model 8000 | WD8000CB87 |

\*Model: Or approved equal

Window Details

| Window # | Window Size |       | Window   |        | Frame    |        | Manufacturer            | Series     | Model            |
|----------|-------------|-------|----------|--------|----------|--------|-------------------------|------------|------------------|
|          | Height      | Width | Material | Finish | Material | Finish |                         |            |                  |
| 001      | 80"         | 60"   | Vinly    | Paint  | Vinly    | Paint  | Pella                   | 150 Series | 1000010536       |
| 002      | 80"         | 60"   | Wood     | Paint  | Wood     | Paint  | Existing Sliding Window | --         | --               |
| 003      | 42"         | 48"   | Wood     | Paint  | Wood     | Paint  | Existing Sliding Window | --         | --               |
| 004      | 48"         | 60"   | Vinly    | Paint  | Vinly    | Paint  | Jeld-Ven                | V-2500     | LOWOLJWZ32900572 |
| 005      | 48"         | 60"   | Vinly    | Paint  | Vinly    | Paint  | Jeld-Ven                | V-2500     | LOWOLJWZ32900572 |

\*Model: Or approved equal



4 West Building Elevation  
1/4" = 1'-0"



1 North Building Elevation  
1/4" = 1'-0"



*William D. Hart*



603 Greenfield Ave Pittsburgh, PA 15207  
www.hartarc.com p: 412.214.7550

© Hart Architectural Services, LLC

Client: 934 Western Associates

## Carriage House Renovation

934 Western Ave,  
Pittsburgh, PA 15233

### Construction Documents

| Description | No. | Date |
|-------------|-----|------|
|             |     |      |
|             |     |      |
Date 04.11.2025  
Hart Arch Project No. 2305.629


### Exterior Elevations

## A2.1



## APPLIED PRODUCTS

Door Model

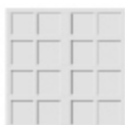

Carriage House Steel 9405 Newport (8x7) 9405

Door Color



BrownPaint

Disclaimer: This tool is meant to assist you in visualizing your project using Wayne Dalton products, and should only be used for conceptual purposes. On-screen colors are not necessarily precise and may not accurately represent actual colors. Final selections should always be based on an actual samples.