

**1.BDA-2025-0895**

706-708 Jacksonia Street

Mexican War Streets Historic District Expansion


Central Northside Neighborhood

**Building renovations including new  
storefronts, windows, and doors**



---

706-708 Jacksonia Street

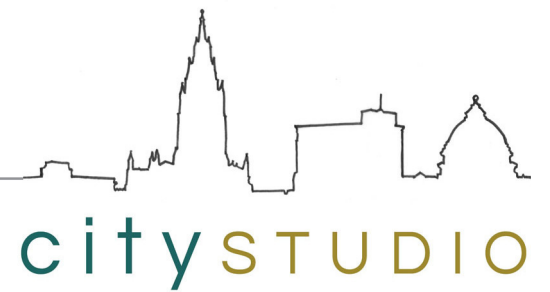





---

Existing Conditions







Jacksonia St Proposed Elevation






Cameo Way Proposed Elevation




Note: Spot point brick.  
Clean and re-paint all brick.

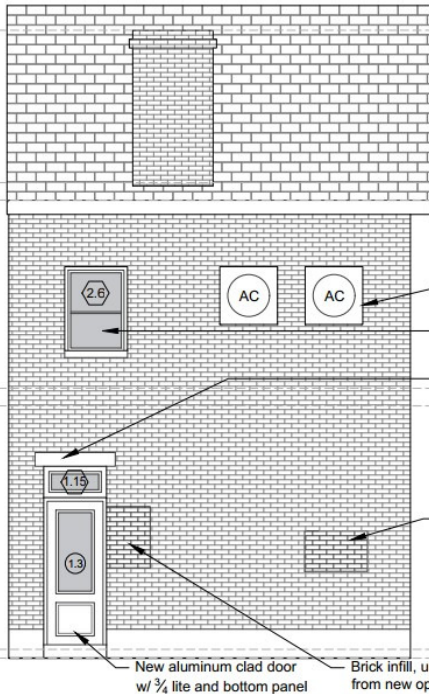

**1 PROPOSED SIDE ELEVATION**  
Scale: 1/4"=1'-0"

Note: Spot point brick.  
Clean and re-paint all brick.

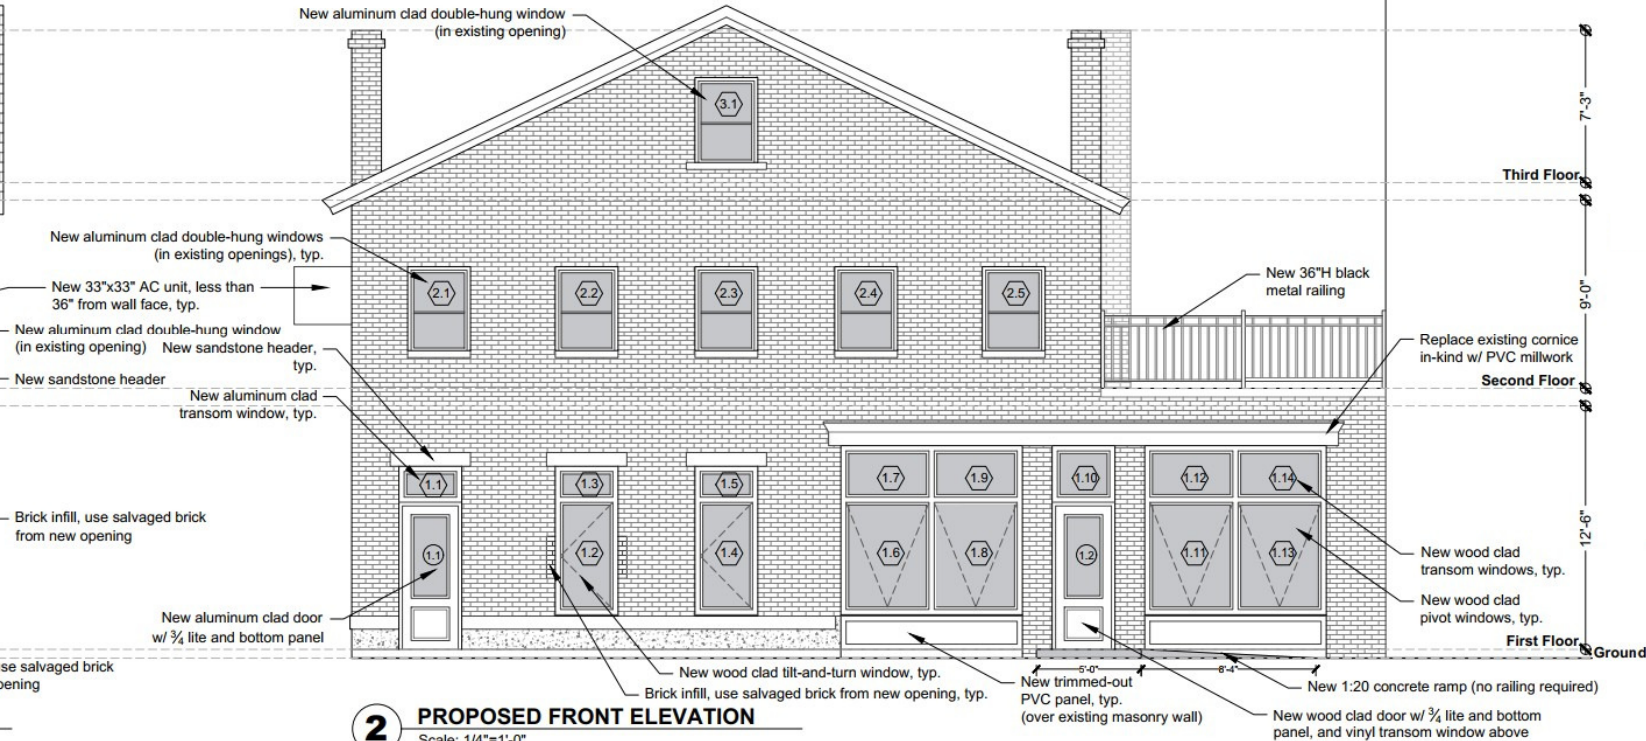

Elevations with Scope Notes





**Renlita Floataway Windows** for storefront. Historical profile for window divisions.



**Pella Reserve Traditional** aluminum clad windows with PVC brickmould.



**Pella Reserve Traditional** aluminum clad windows with PVC brickmould.



**Brick** is already painted. Point and repaint.



**GAF Slateline** shingle in Antique Slate.



**PVC** millwork for below storefront, casings, cornice detail above storefront, soffit/fascia. Field painted.




Black **metal** iron-style railing.

## Product Details






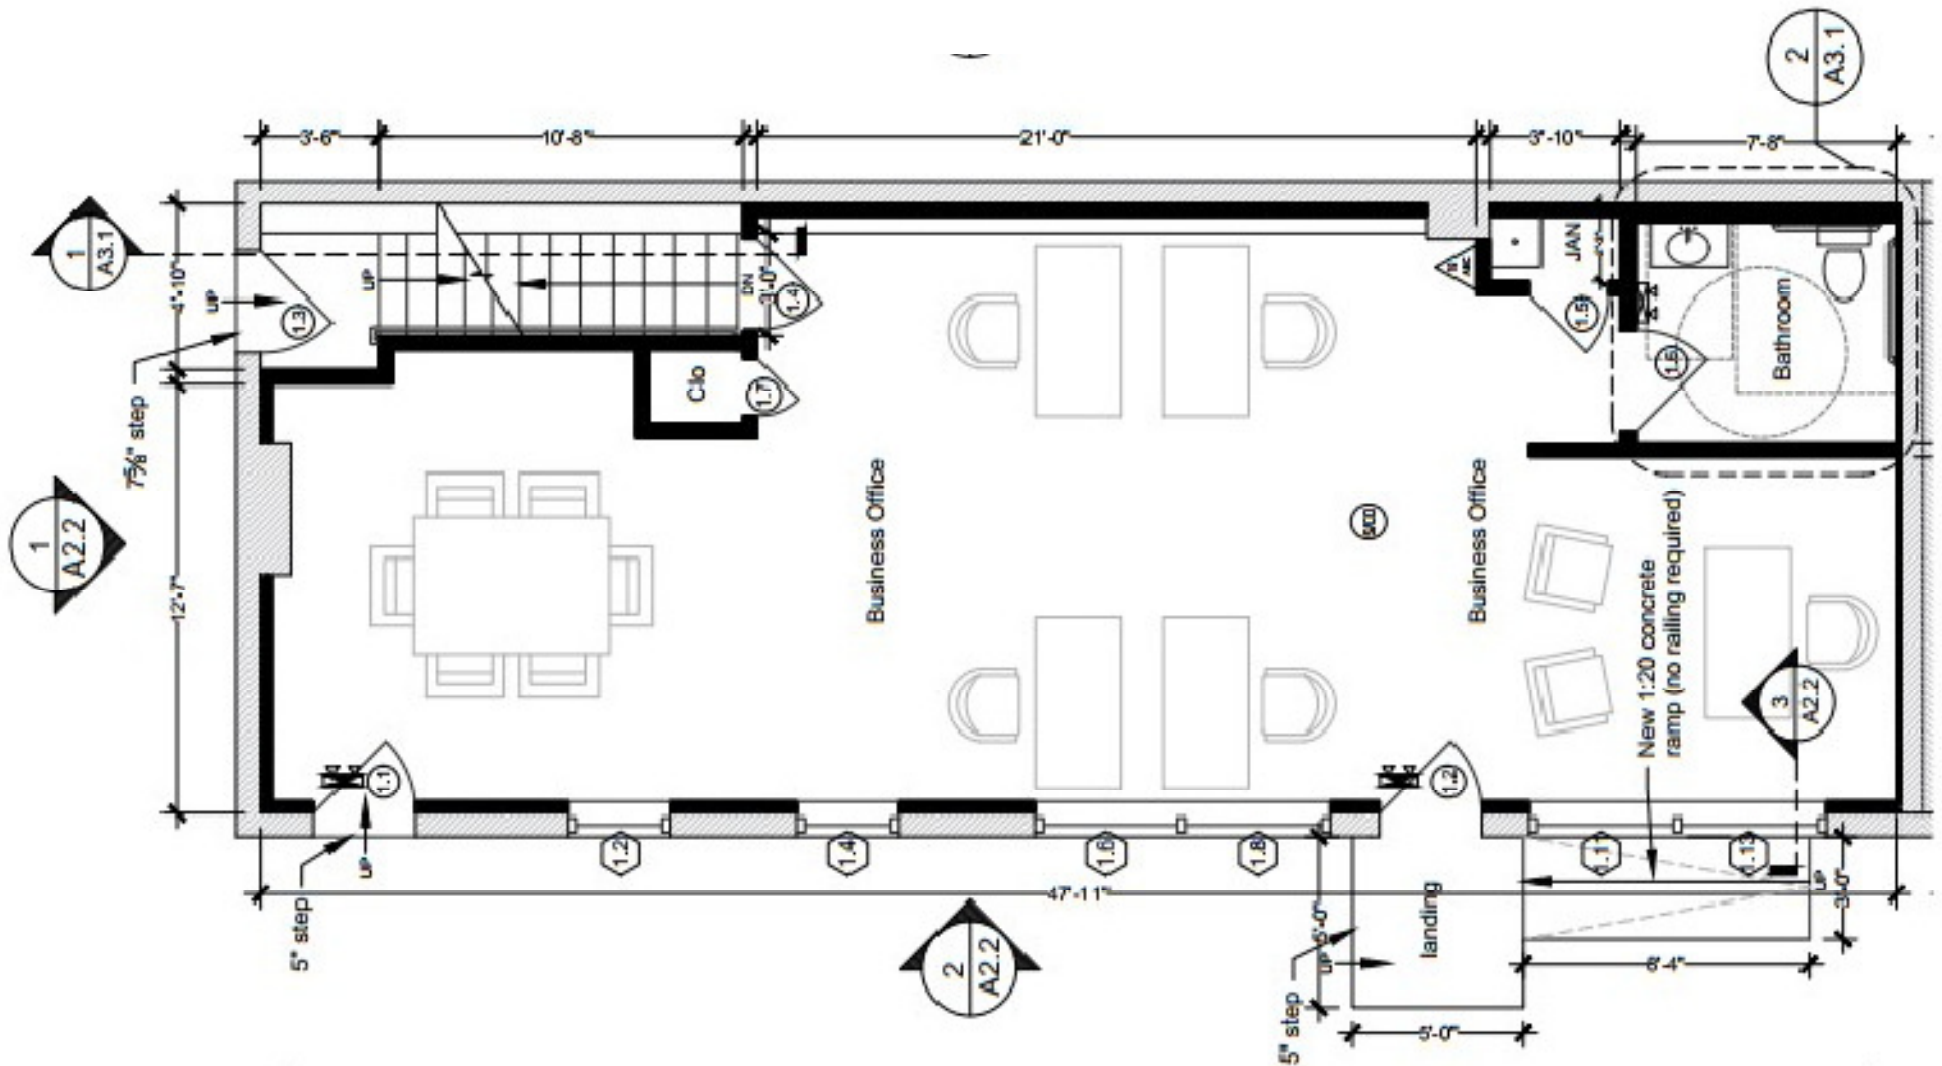


First Floor Plan



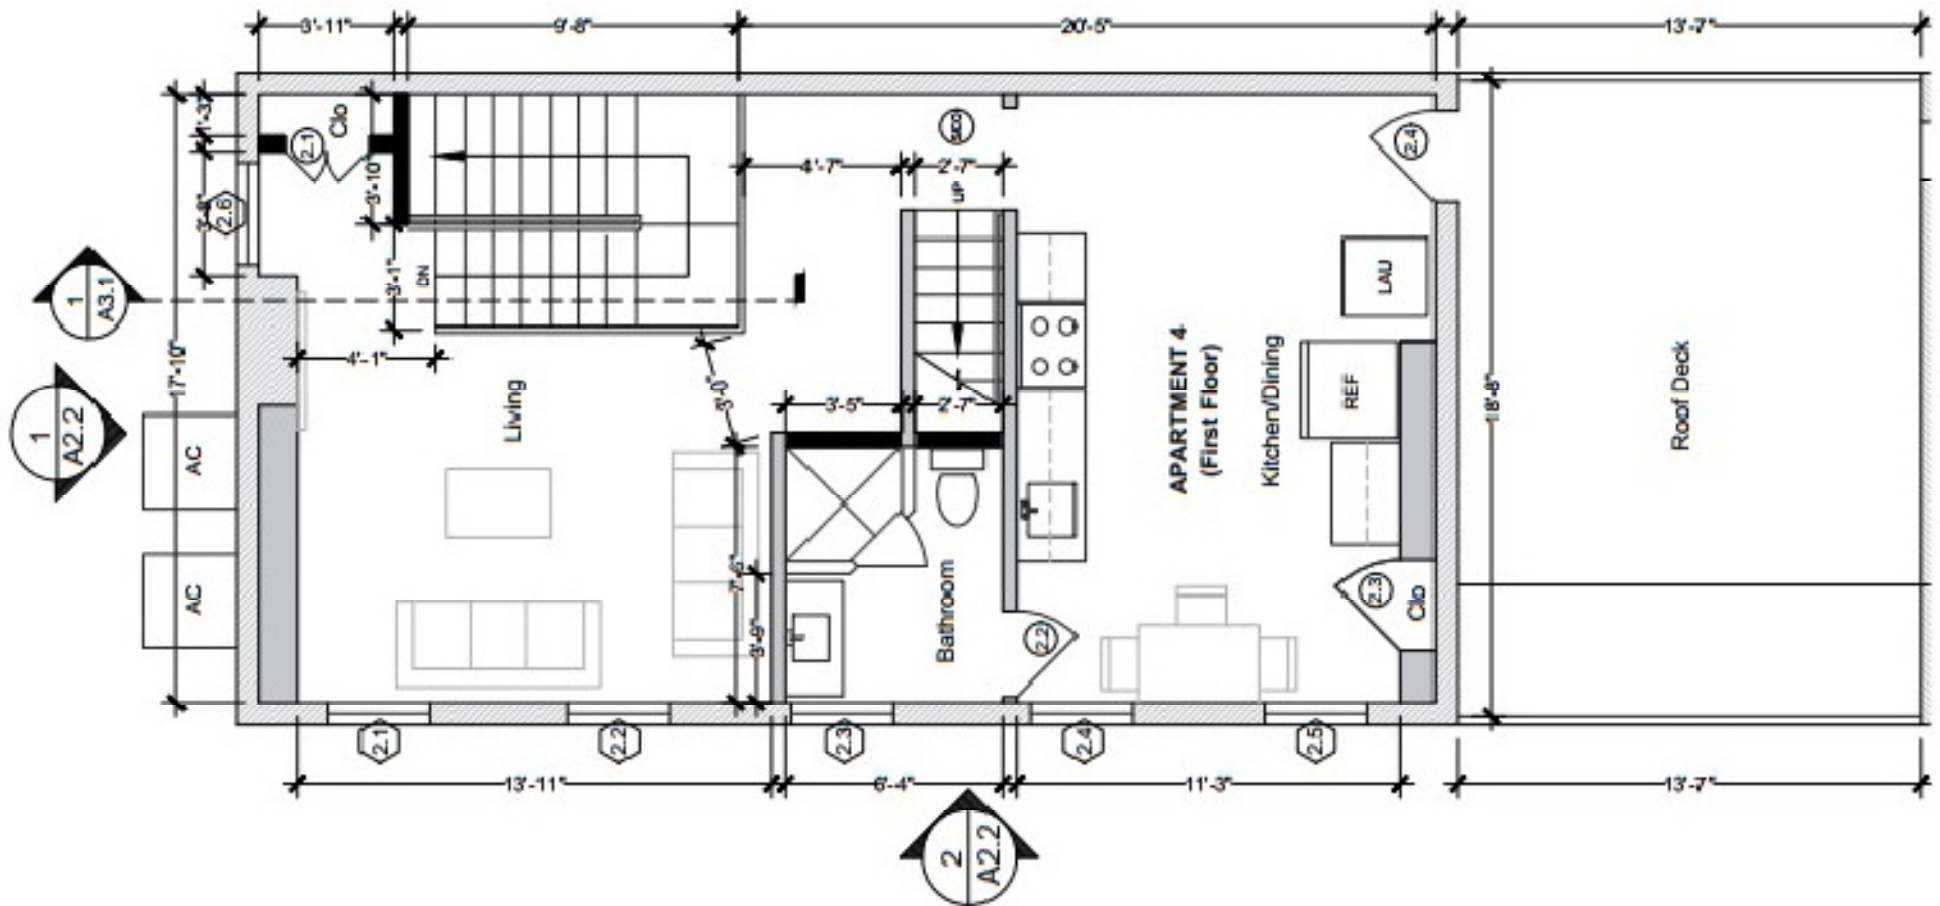

Second Floor Plan

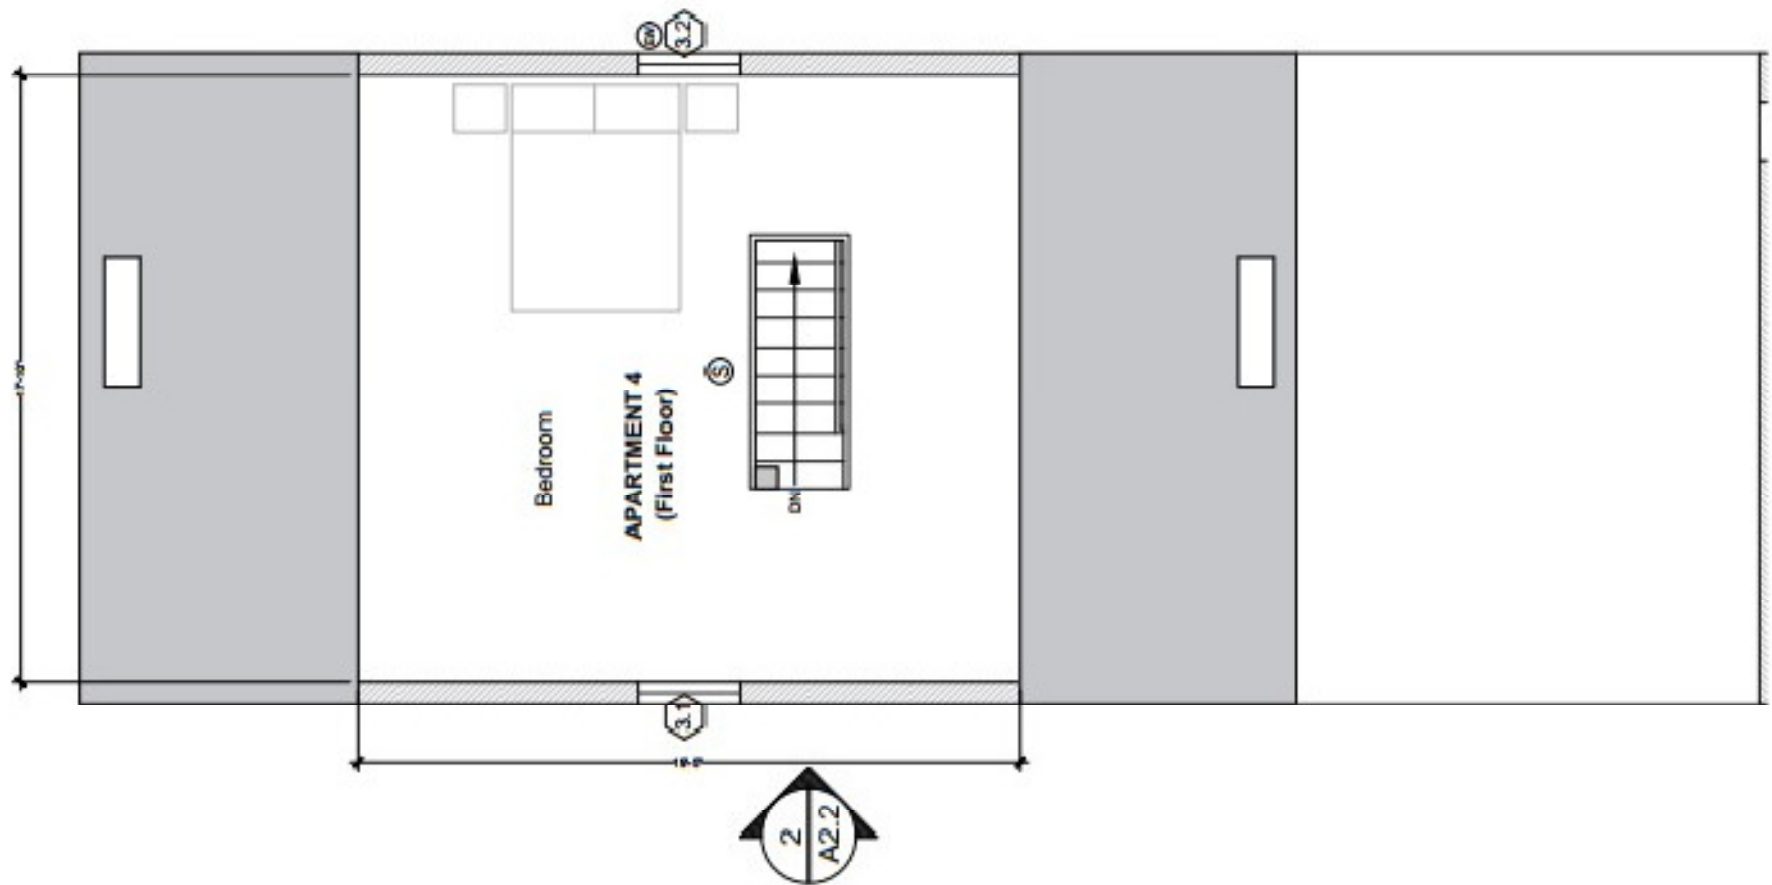

Third Floor Plan