



# Walnut Capital


BAKERY SQUARE OUTDOOR SCREEN

PLANNING COMMISSION

OCTOBER 21, 2025




# Aerial view of Bakery Square

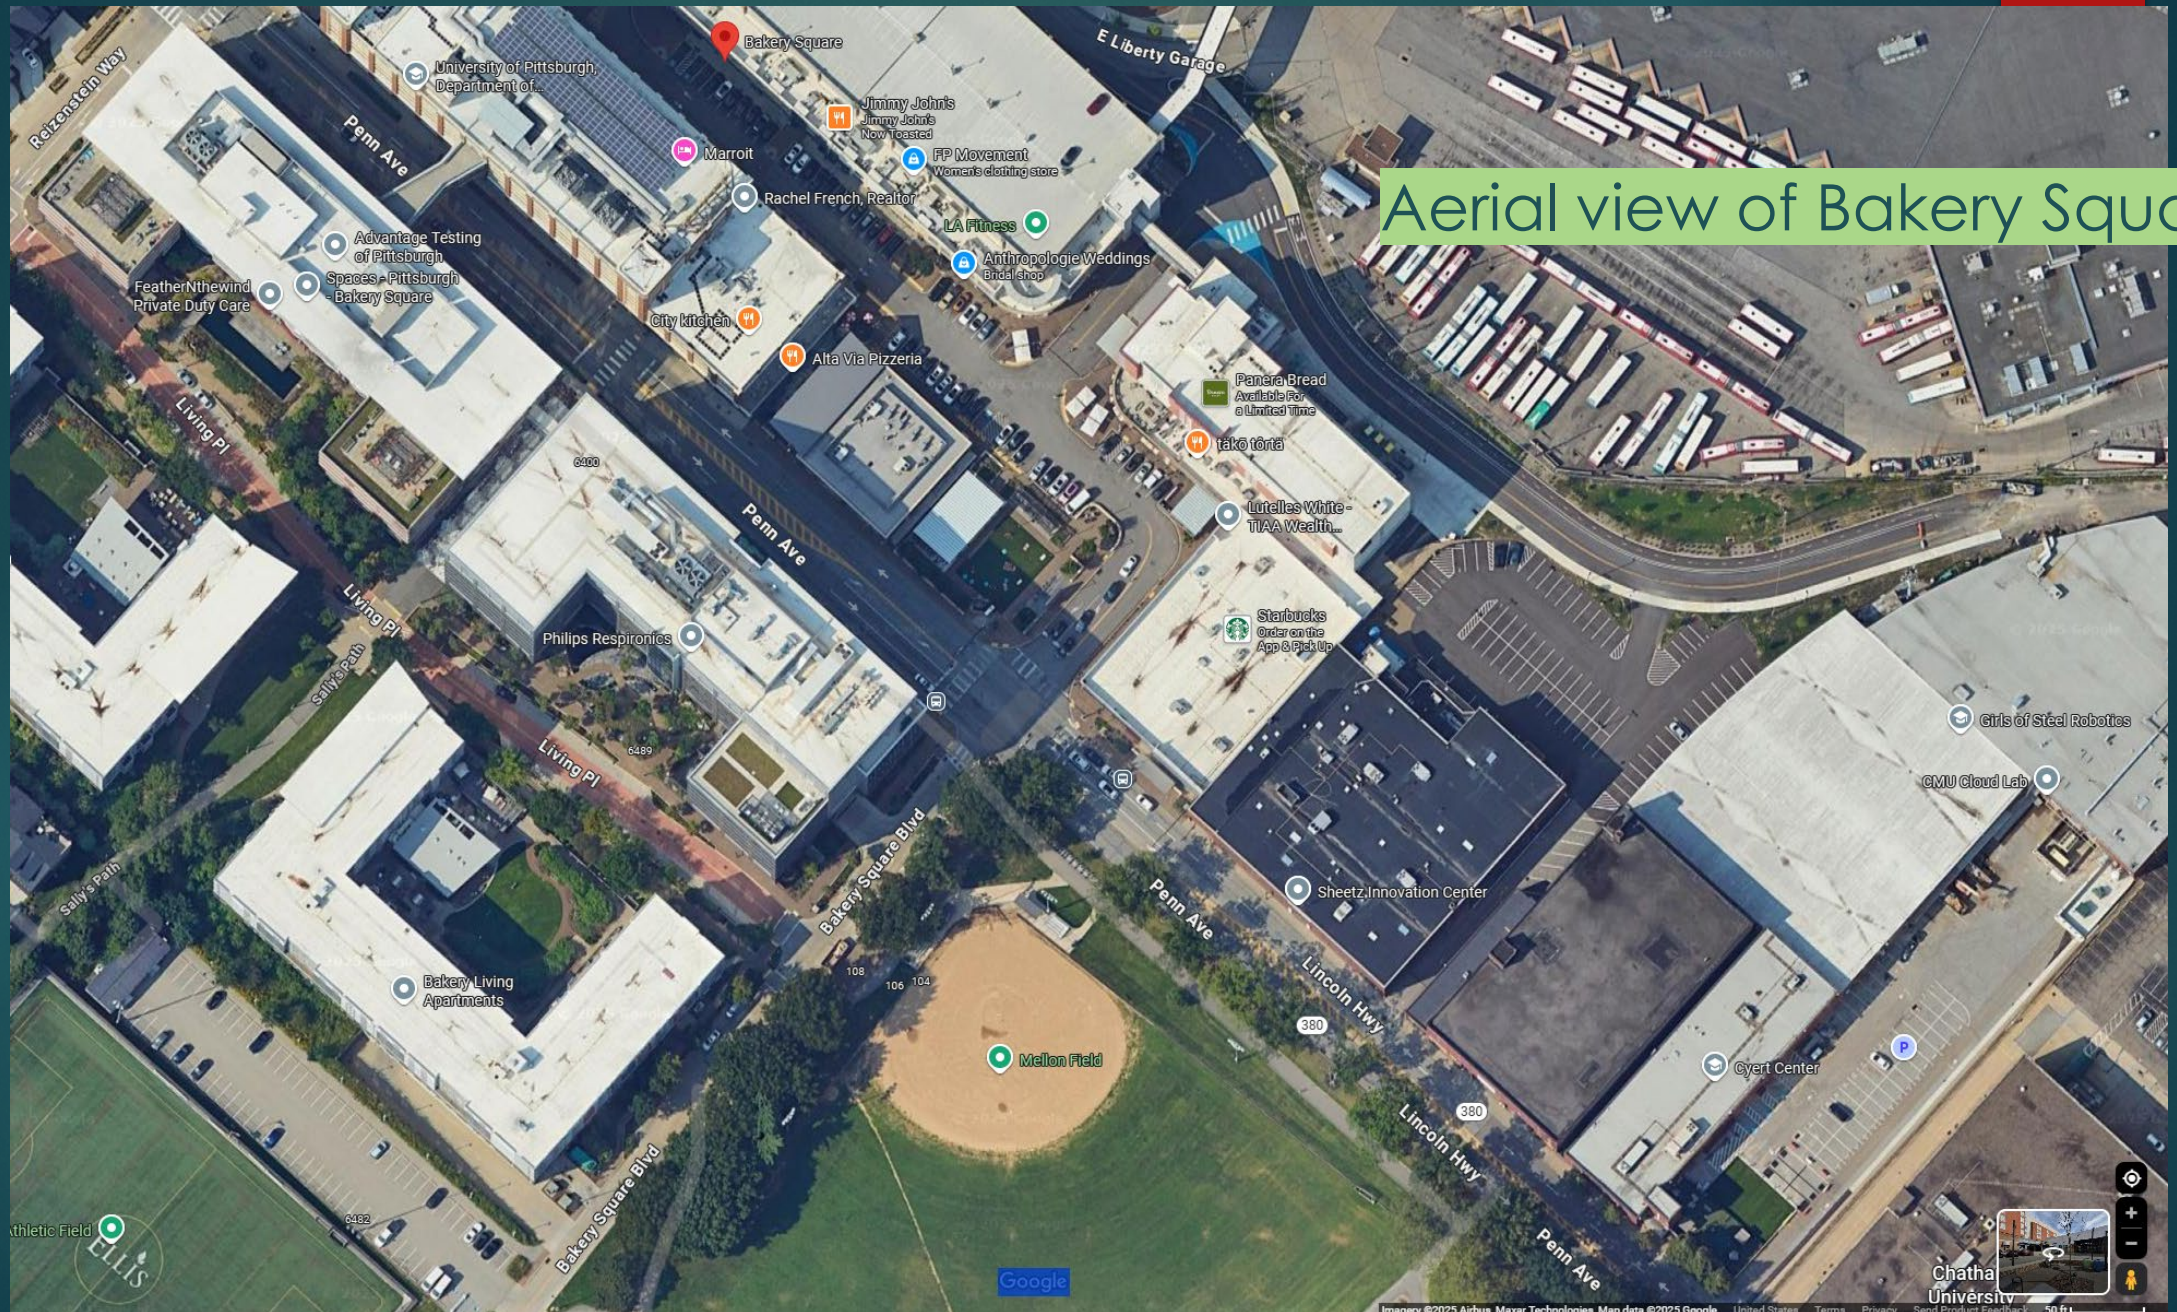



# Aerial view of screen and parklet

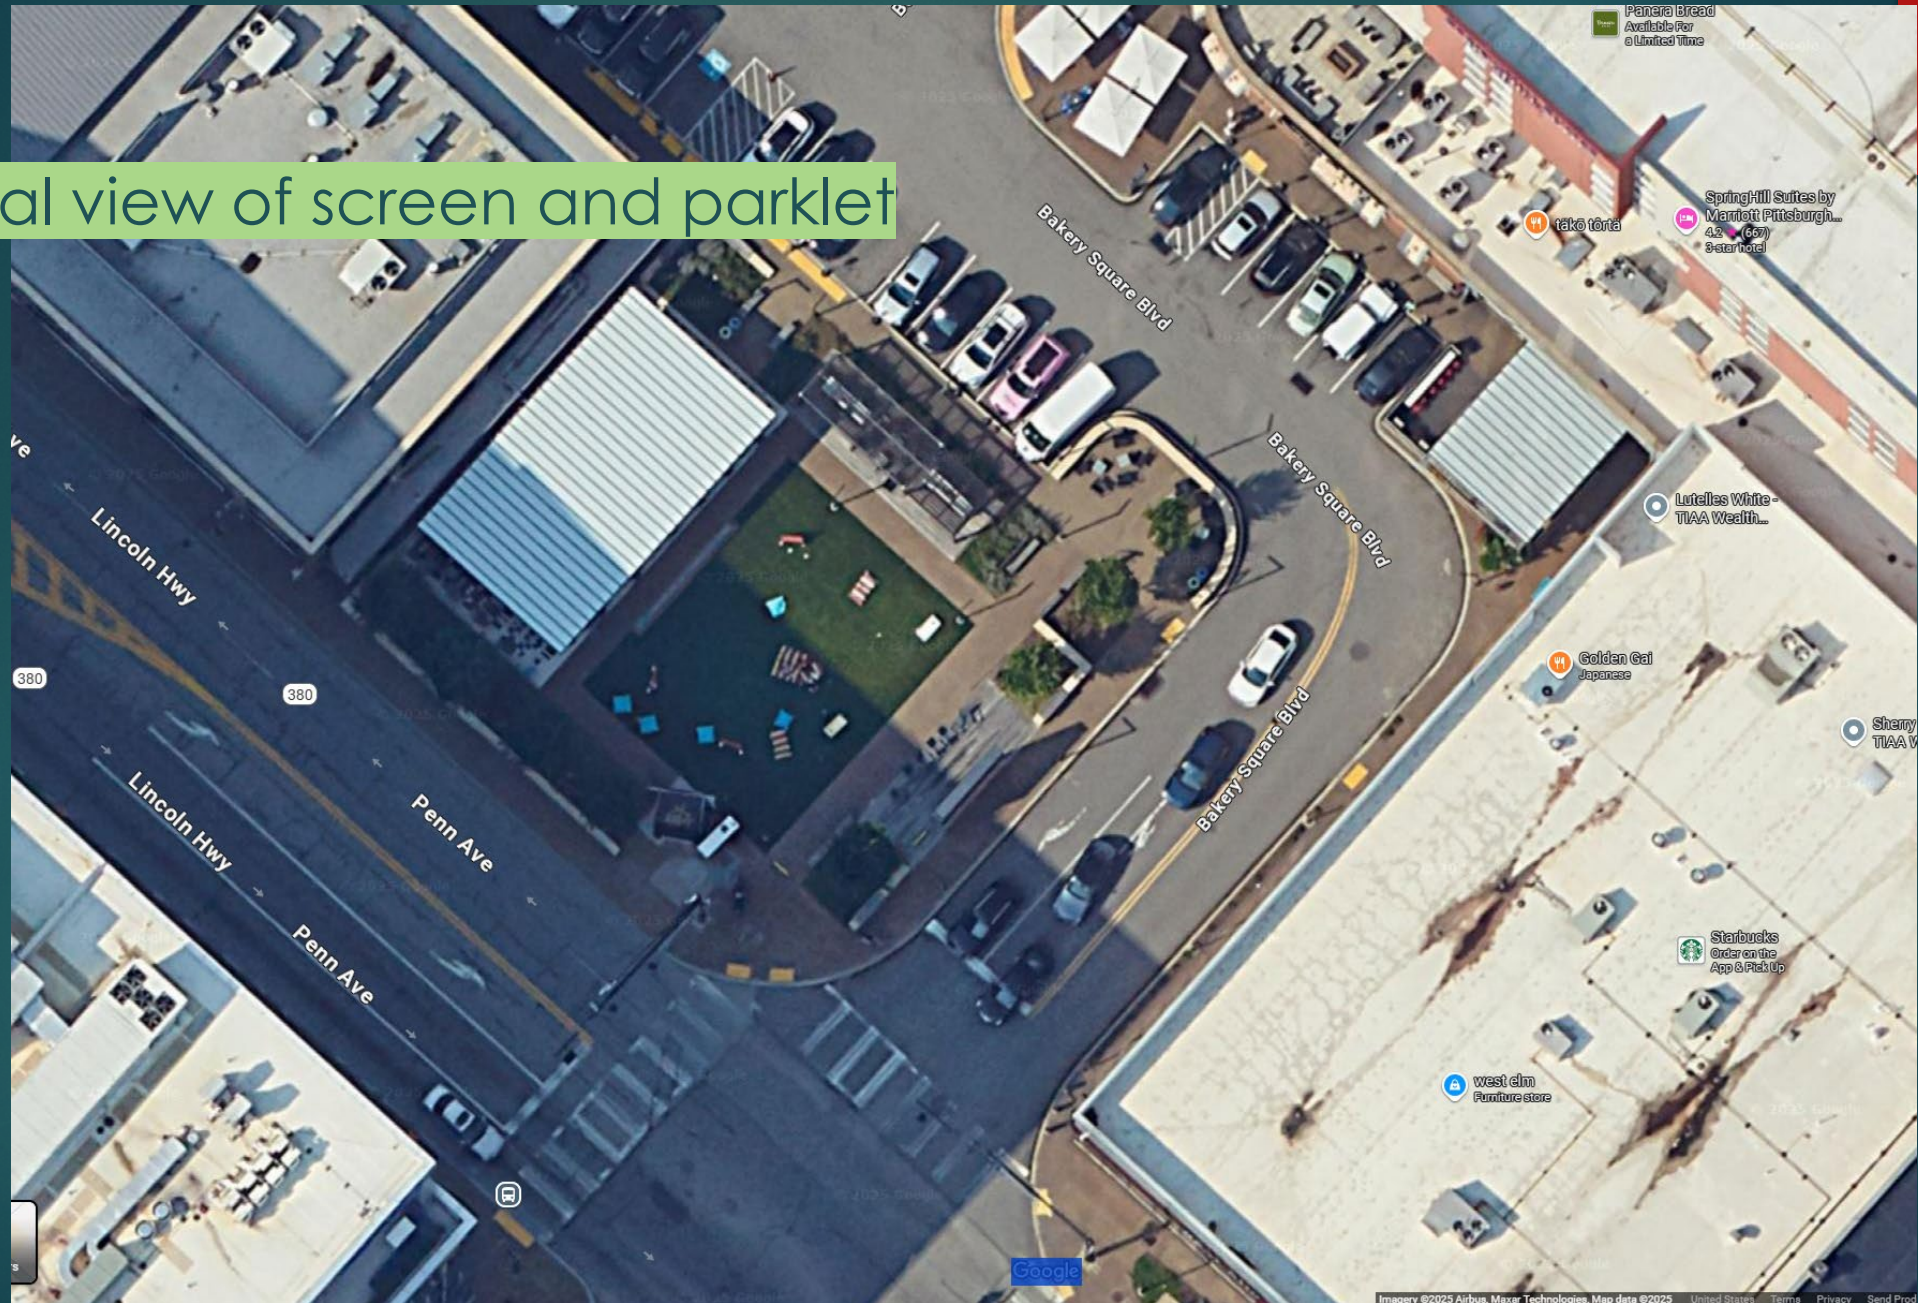









Movie Nights, Game Day Events,  
Seasonal Celebrations

















# Front of screen






## Back and side of screen






# Display Screen Wall

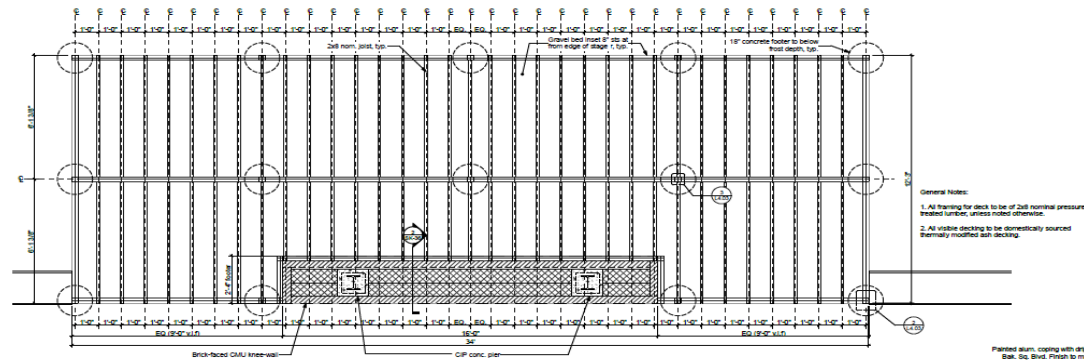

2 Wood Platform and Display Screen Wall  
SK-36 SCALE 1/2" = 1'-0"

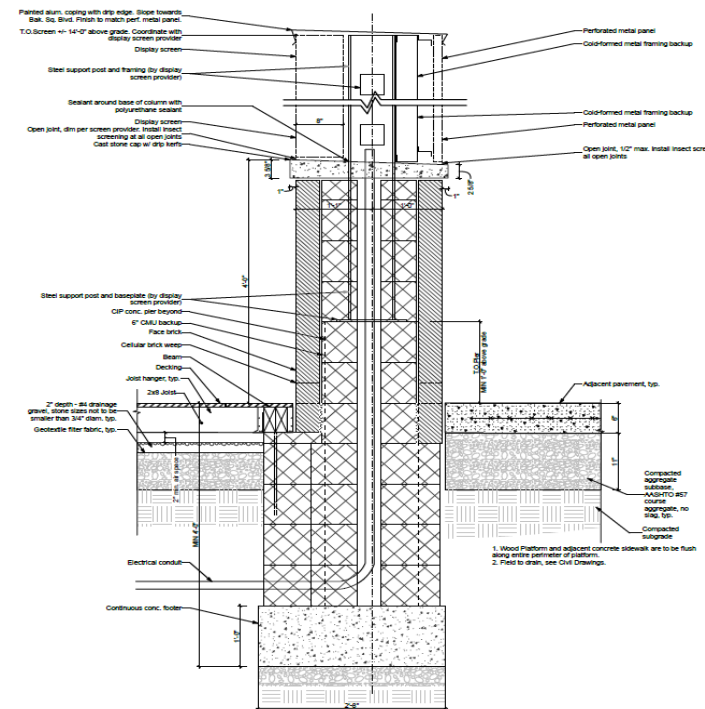

1  
SK-36

Display Screen Section Detail

SCALE: 1/2" = 1'-0"

## Strada

616 William Penn Place  
10th Floor  
Pittsburgh, Pa 15229  
412.261.3100  
[www.arnoldall.com](http://www.arnoldall.com)  
Pittsburgh | Philadelphia  
© 2007 Arnold & Son, Inc. All Rights Reserved

Professional's Seal



Project Name	Bakery Refresh 2020
--------------	---------------------

Project Number	10023
----------------	-------

Client

Issue Dates

Date	Project Phase
------	---------------

PRELIMINARY /  
NOT FOR  
CONSTRUCTION

Drawing Title
Extension Water Wall

Sheet Number

SK-36