



11.16.2025
Hart



603 Greenfield Ave Pittsburgh, PA 15207
 www.hartarc.com p: 412.214.7550
 © Hart Architectural Services, LLC

Client: A Sciuilli
Parking Lot Improvements

107-111 Halket St
 Pittsburgh, PA 15213


Construction Documents

Description	No.	Date


Date 11.16.2025
 Hart Arch Project No. 2503.139

Site Plan


A1.0

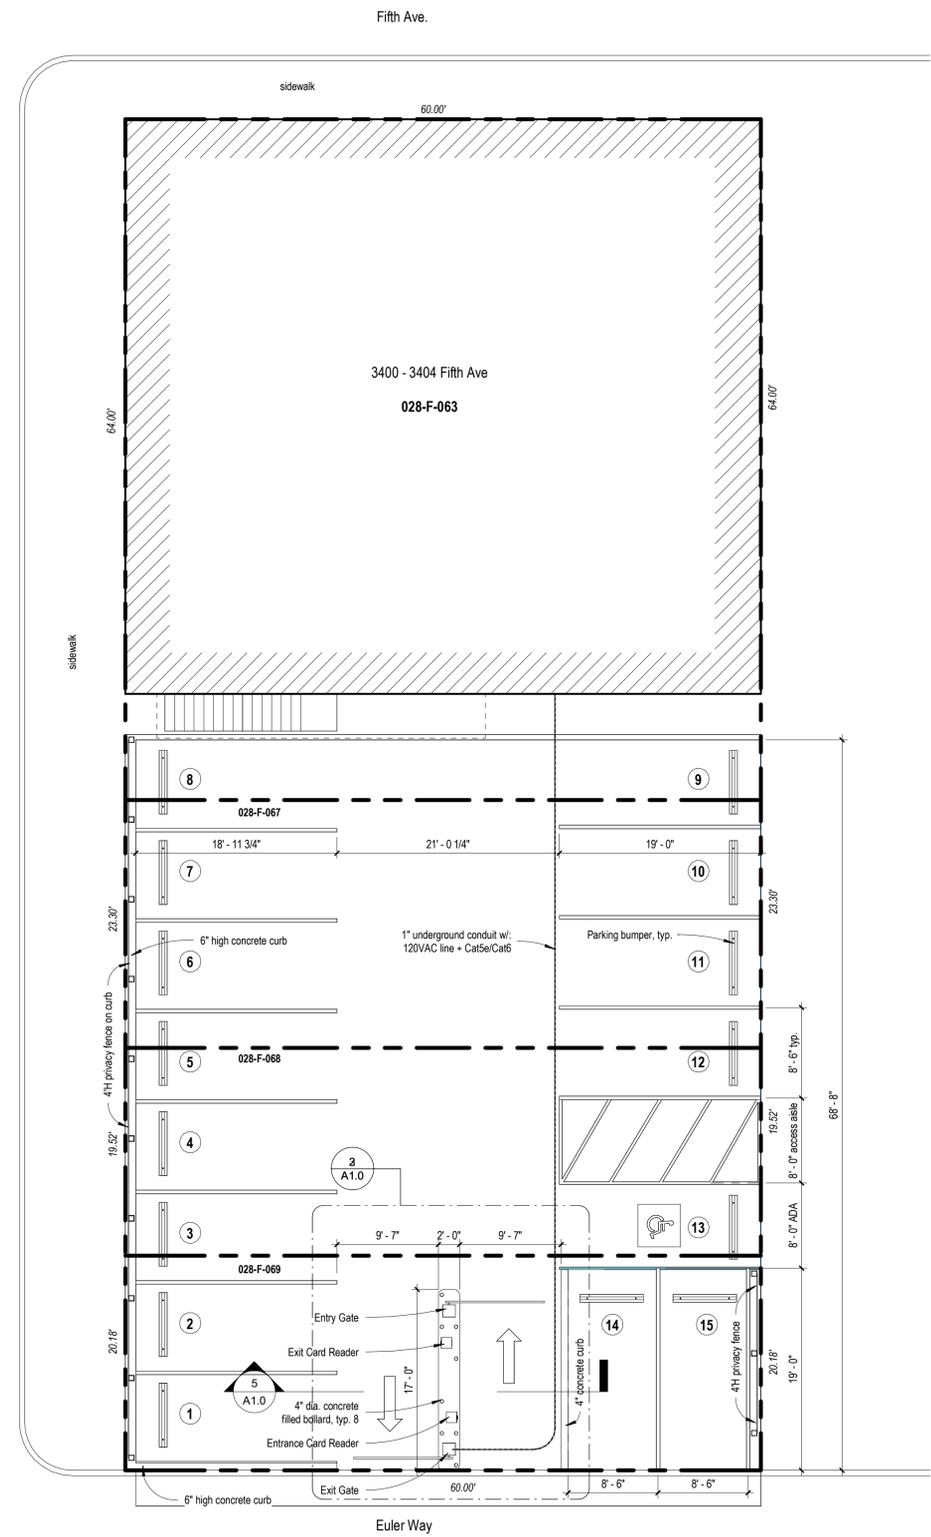


1 Site Plan
 1/8" = 1'-0"

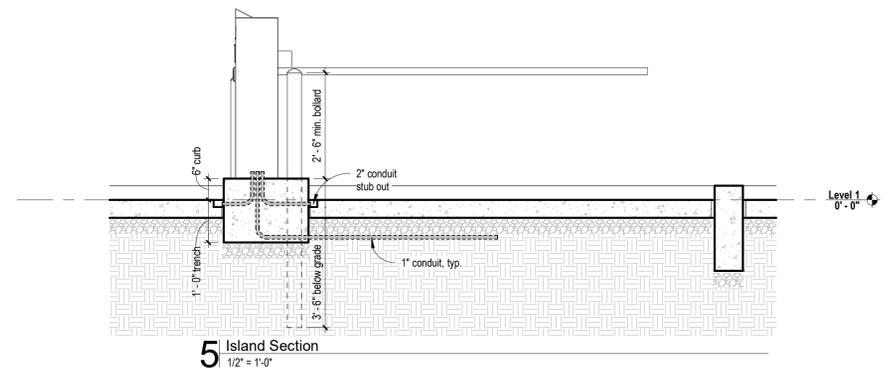

5 Island Section
 1/2" = 1'-0"

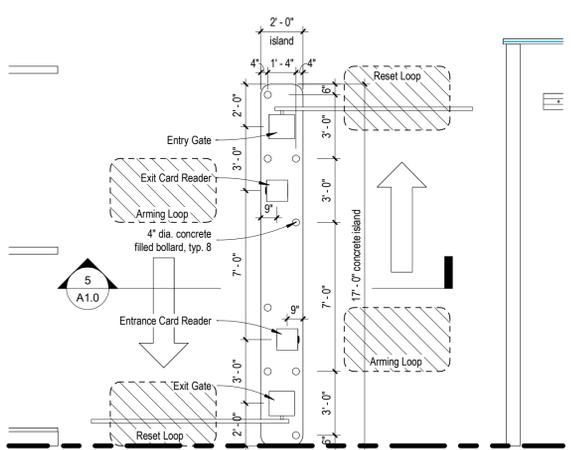

2 ExitBOXX Island Plan
 1/4" = 1'-0"

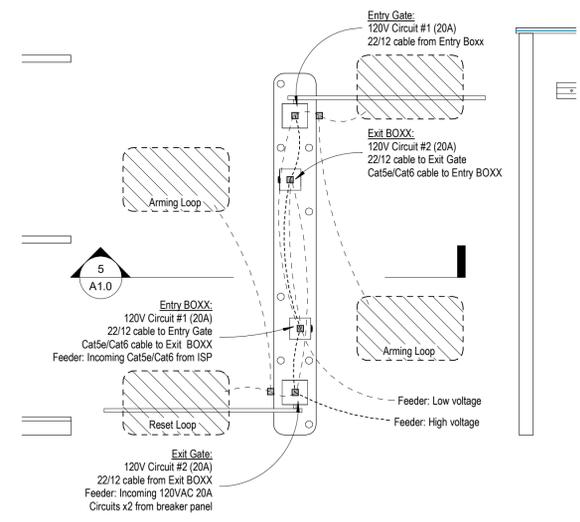

3 ExitBOXX Island Electrical Plan
 1/4" = 1'-0"